


# Libretto Detail Splice and Seam

This USG System Detail must not be used without a complete evaluation by owner's design professional to verify the suitability of its use with your specific application.

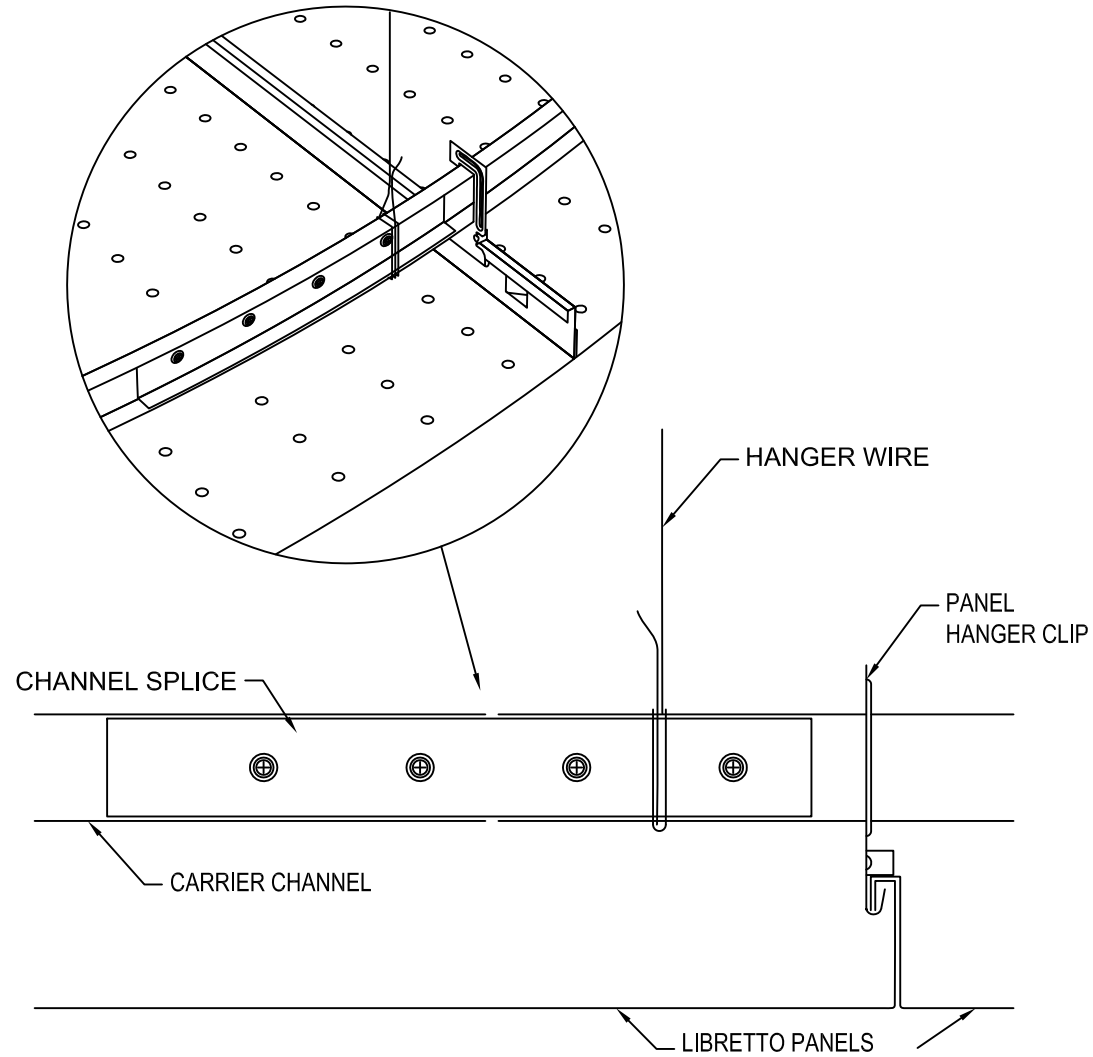

USG Corporation  
550 West Adams Street  
Chicago, IL 60661-3676

Architectural and Technical Solutions  
800-874-4968

Drawn by:  
Approved:  
Date: 041108  
Scale: NTS  
File: