


Specialty Ceiling System Paraline

This USG System Detail must not be used without a complete evaluation by owner's design professional to verify the suitability of its use with your specific application.

Paraline Main Tee and Carrier Detail

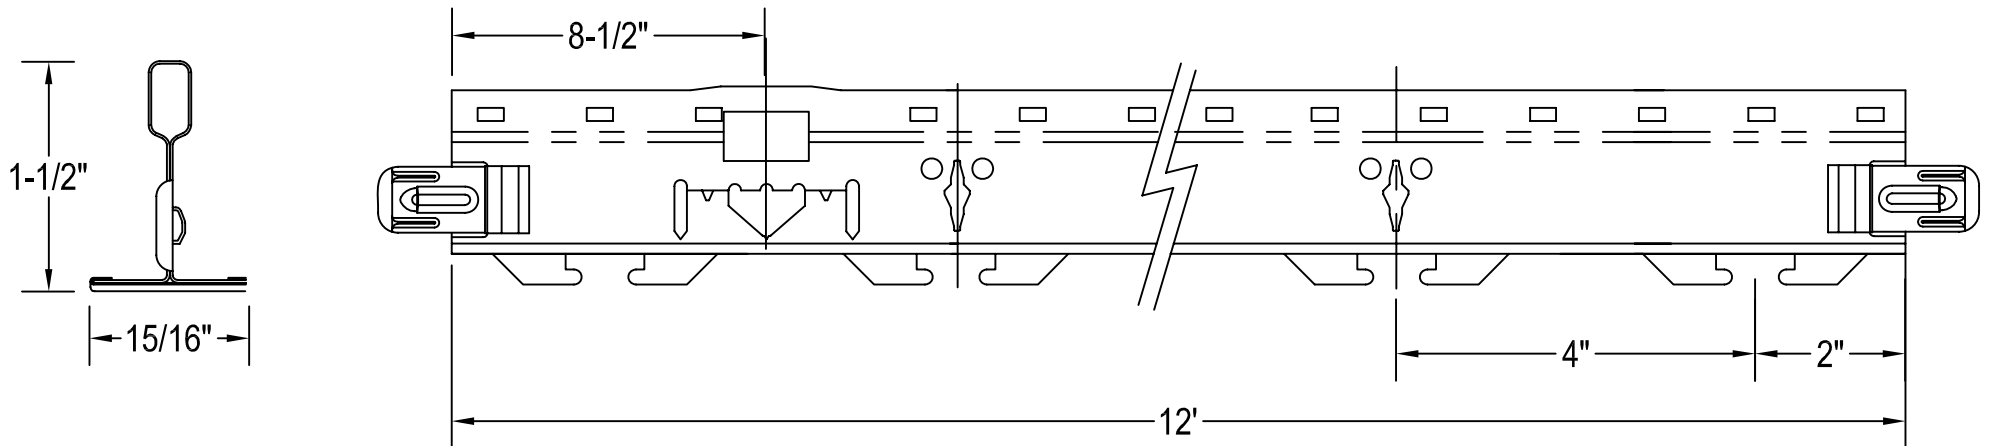

USG Corporation
550 West Adams Street
Chicago, IL 60661-3676

Architectural and Technical Solutions
800-874-4968

Drawn by:
Approved:
Date:
Scale: NTS
File: