


VARIES
BY CODE*

*CHECK DESIGN CAPACITY OVER 3'-0"

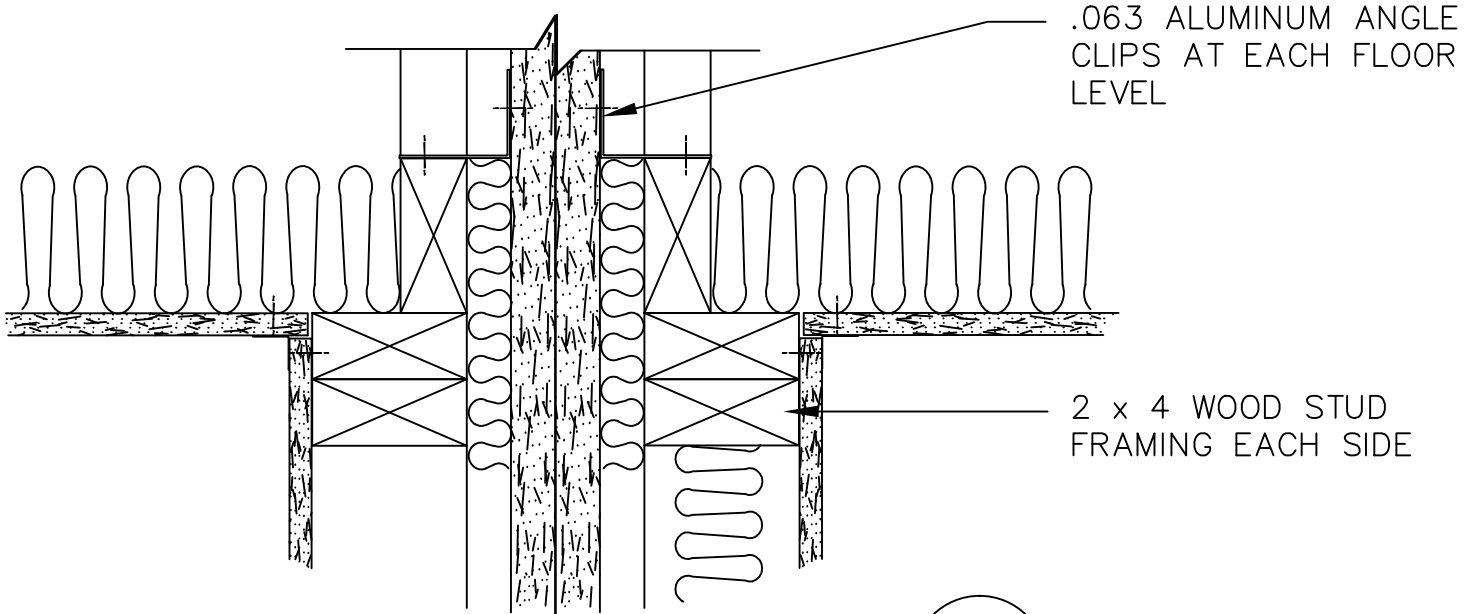

ROOF PARAPET

SCALE: 3'=1'-0"

DATE: 4/29/91

DETAIL
SHEET

UNITED STATES GYPSUM COMPANY

This AREA SEPARATION WALL SYSTEM DETAIL must not be used without a complete evaluation by owner's design professional to verify the suitability of the design for a given structure.