


Type G Light Fixture Attached to Grid—IBC Categories D,E,F

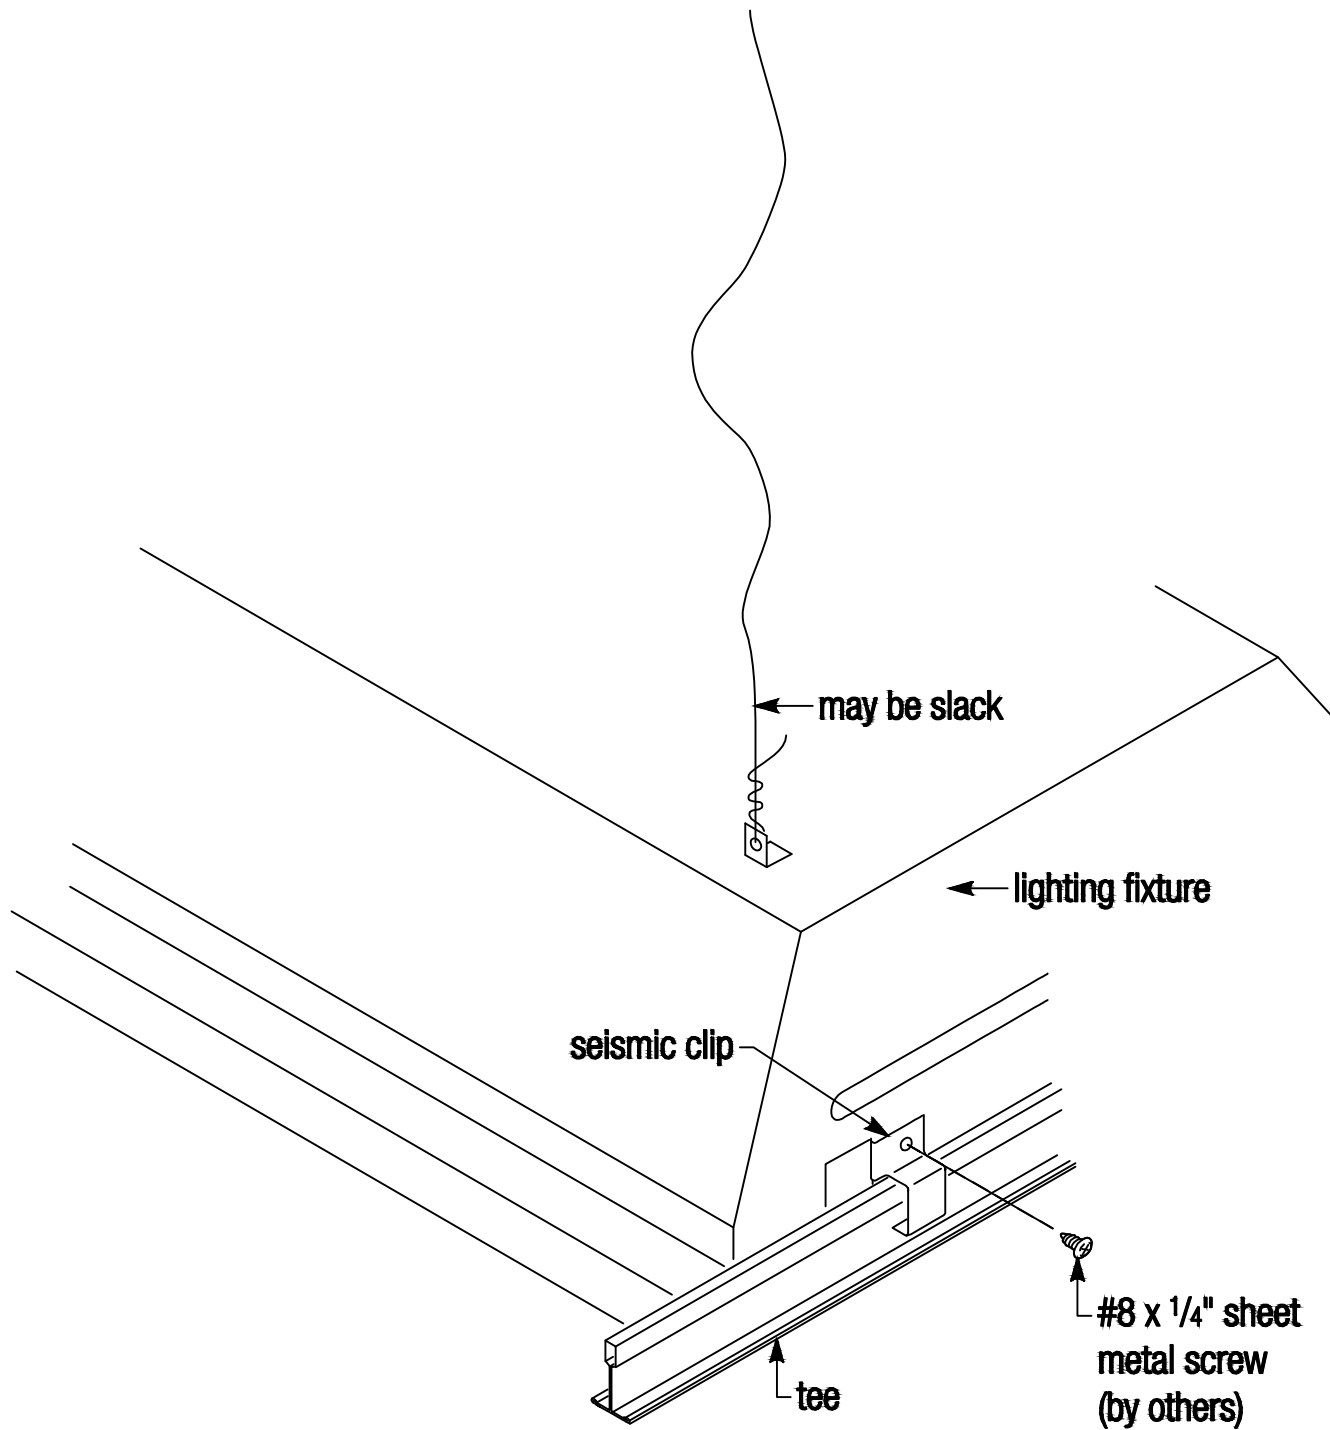

© USG Corporation

SEISMIC-CAT-D-F-TYPE-G-FIXTURE

SCALE:

DATE:

DETAIL
SHEET

UNITED STATES GYPSUM COMPANY

This SEISMIC CEILING DETAIL must not be used without a complete evaluation by owner's design professional to verify the suitability of the design for a given structure.