


NOTE: THE USG PRODUCT DETAILS CONTAINED HEREIN ARE INTENDED FOR USE AS PRODUCT REFERENCE MATERIAL BY ARCHITECTS, ENGINEERS, OTHER DESIGN PROFESSIONALS, CONTRACTORS, BUILDING CODE OFFICIALS, OR OTHER COMPETENT CONSTRUCTION INDUSTRY TRADE PROFESSIONALS. ANY INTEREST IN THE SELECTION, SPECIFICATION AND USE OF PRODUCTS MANUFACTURED BY THE SUBSIDIARIES OF USG CORPORATION, THE DRAWING SHEET NUMBER(S) AND TECHNICAL SUPPORT INCIDENT TO THE SALE AND USE OF USG PRODUCTS AND NOT INTENDED TO BE A SUBSTITUTE FOR THE DESIGN REVIEW AND APPROVAL OF THE LICENSED DESIGN PROFESSIONAL(S) FOR THE PROJECT. THESE DETAILS MAY BE MODIFIED BY OTHER PARTIES WITHOUT NOTICE OR INDICATION OF SUCH MODIFICATIONS. MODIFICATION OF USG PRODUCT AND DRAWINGS IS THE SOLE RESPONSIBILITY OF THE DESIGN PROFESSIONAL.


**ISSUE LOG**

00	10/19/2015


**SHEET INFORMATION  
 HEAD OF WALL  
 PARTITION DETAILS**

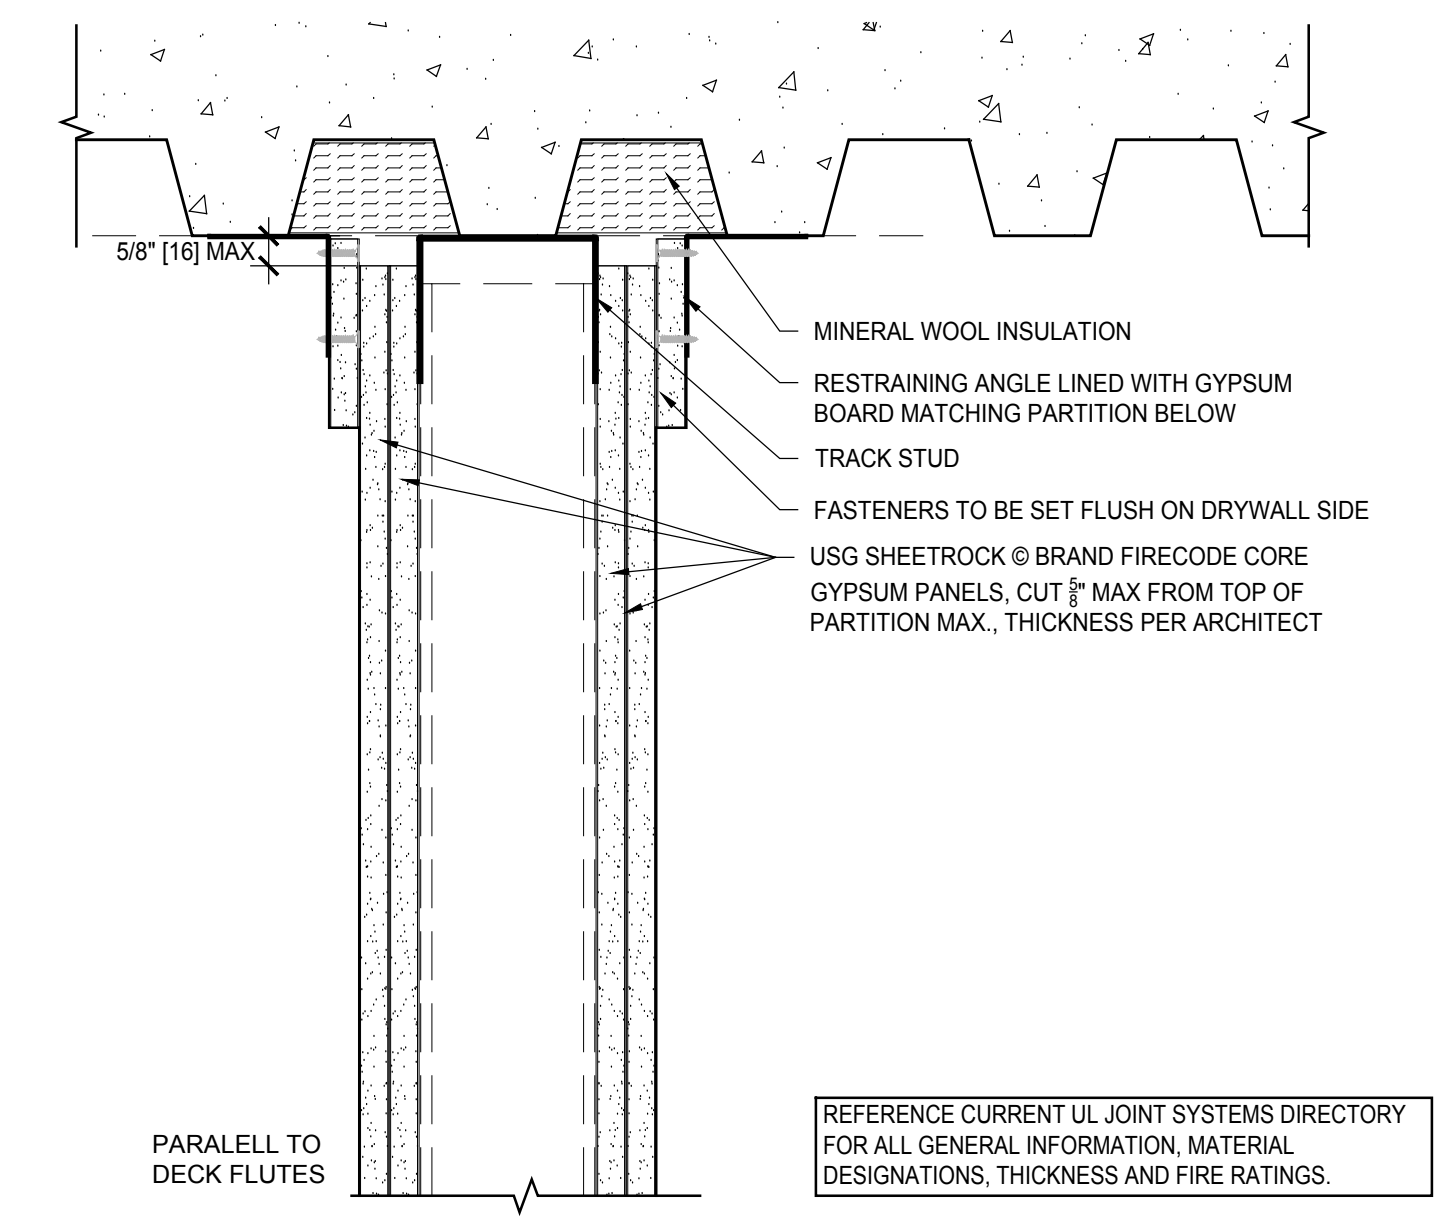


**3 2 HR HEAD OF WALL UL HW-D-0002**  
 Scale: 3" = 1' - 0"

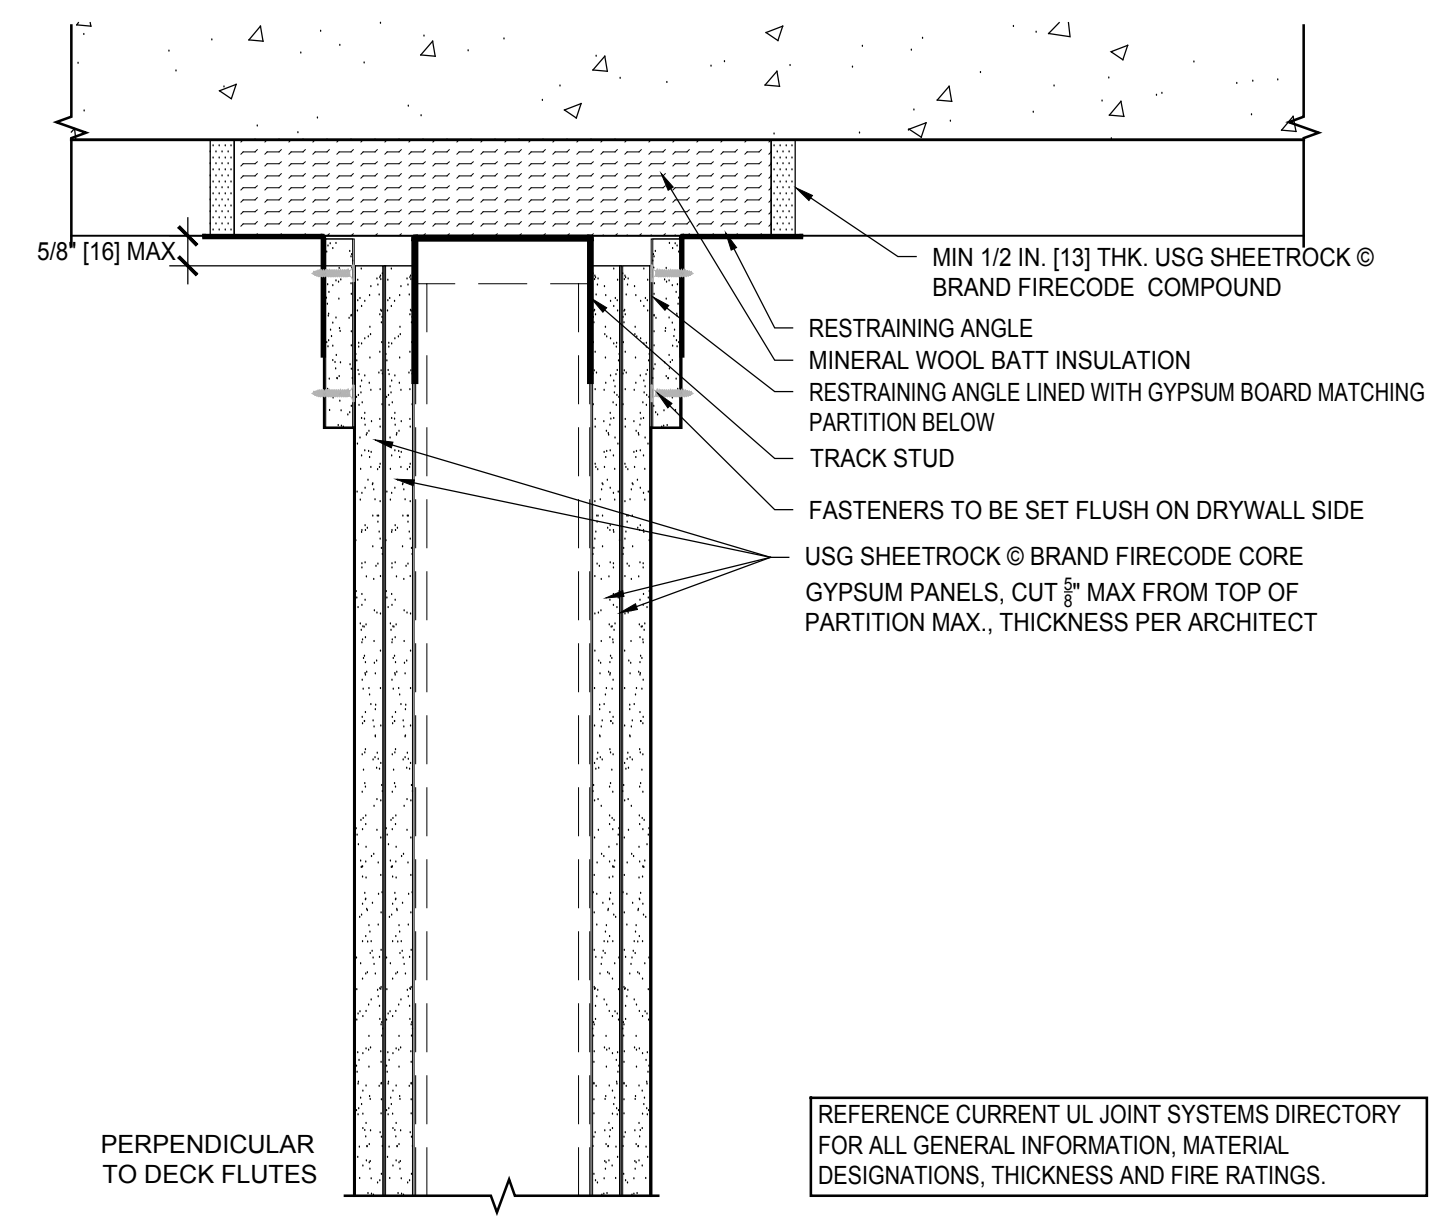


**6 2 HR HEAD OF WALL UL HW-D-0002**  
 Scale: 3" = 1' - 0"

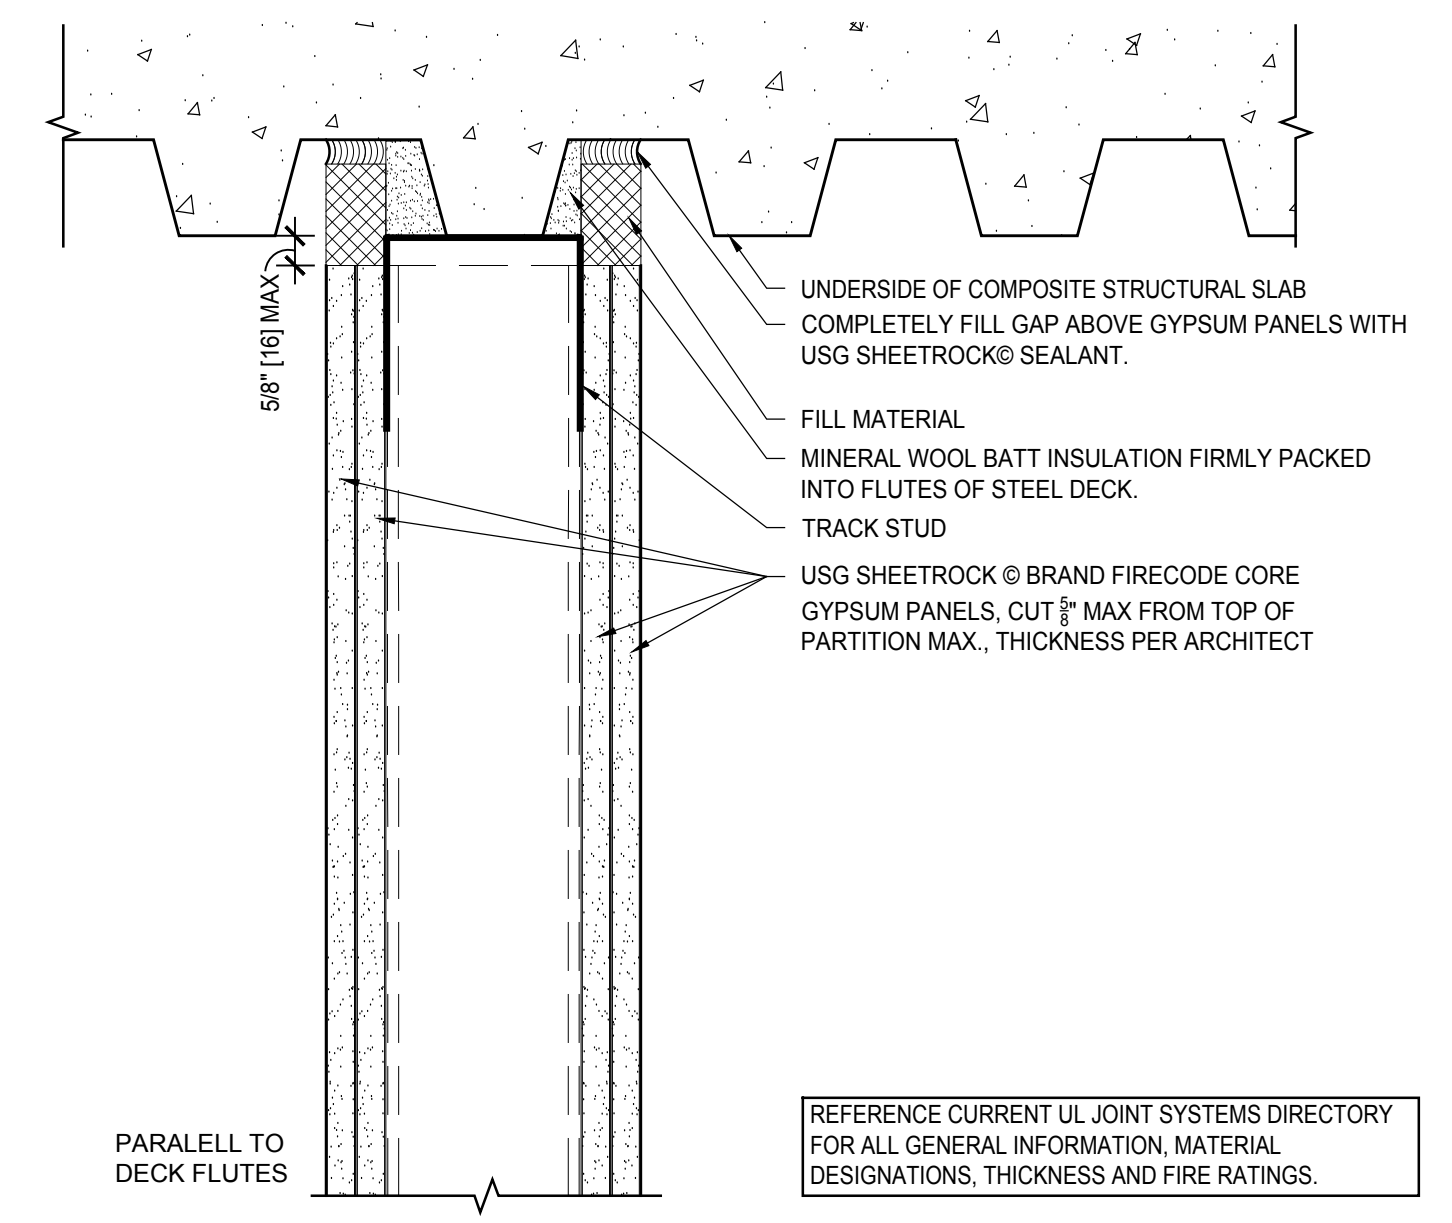


**9 2 HR HEAD OF WALL UL HW-D-0262**  
 Scale: 3" = 1' - 0"

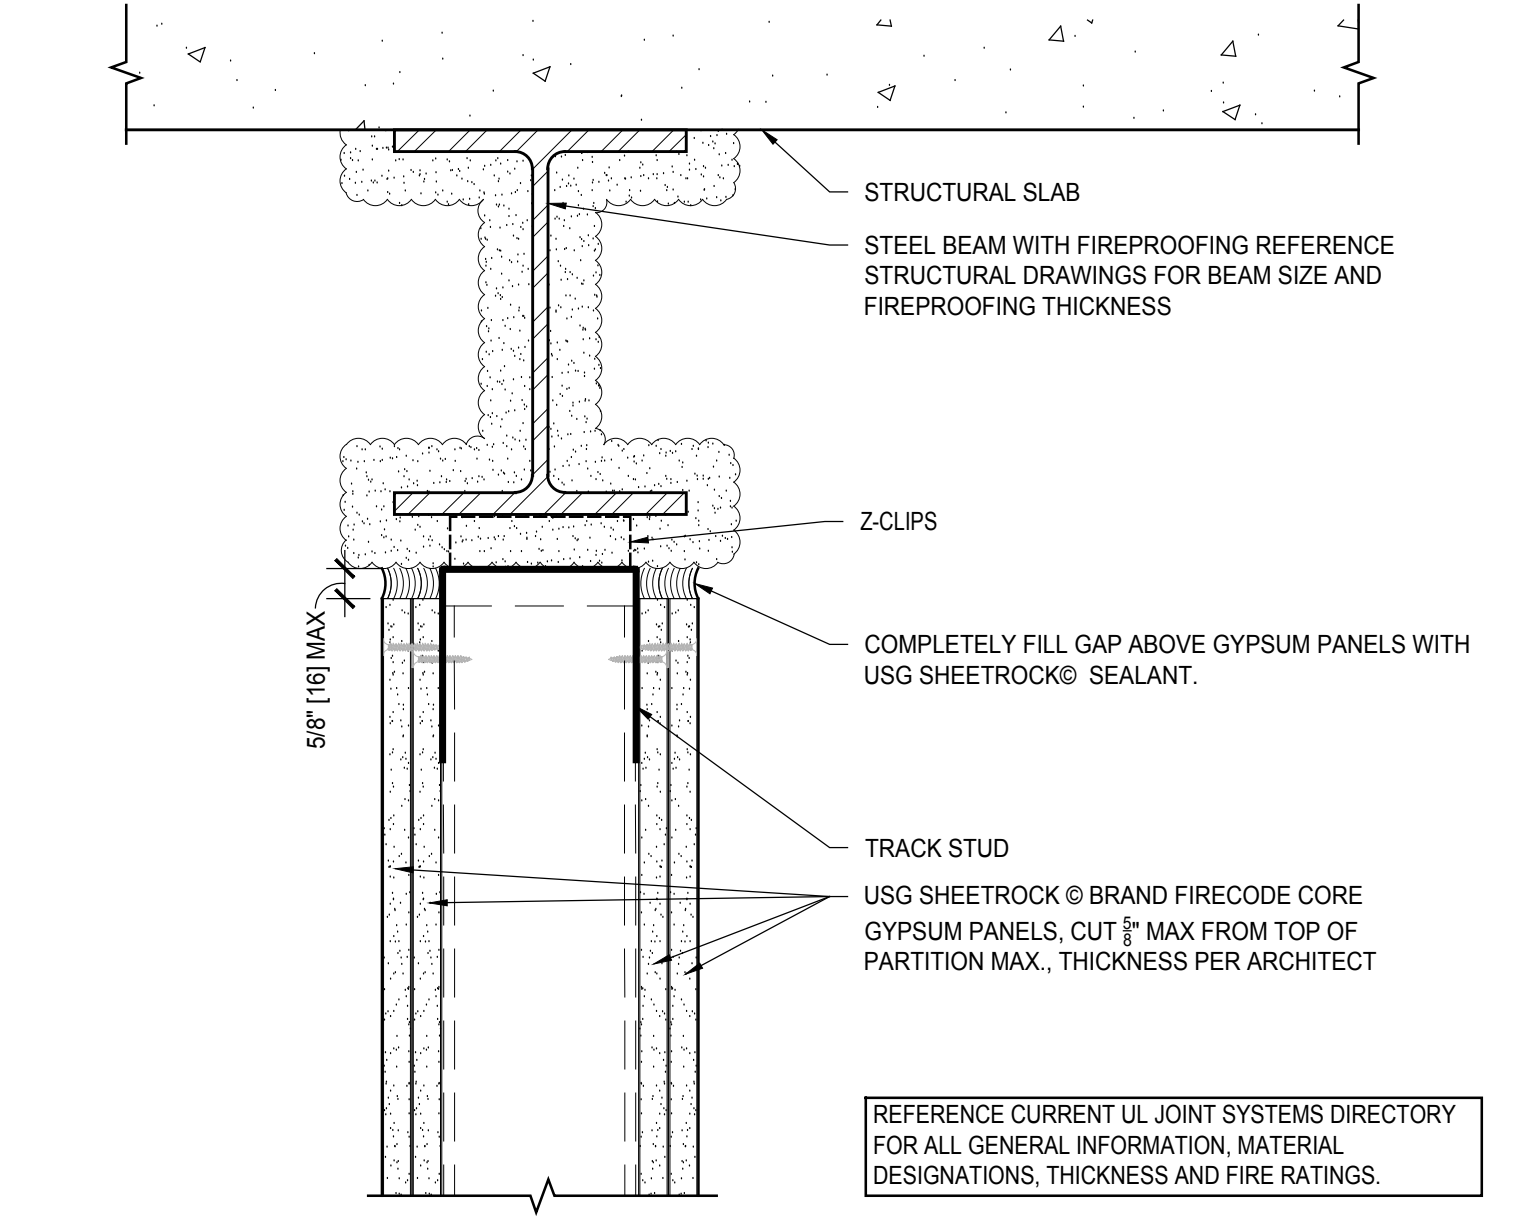


**12 2 HR HEAD OF WALL UL HW-D-0626**  
 Scale: 3" = 1' - 0"

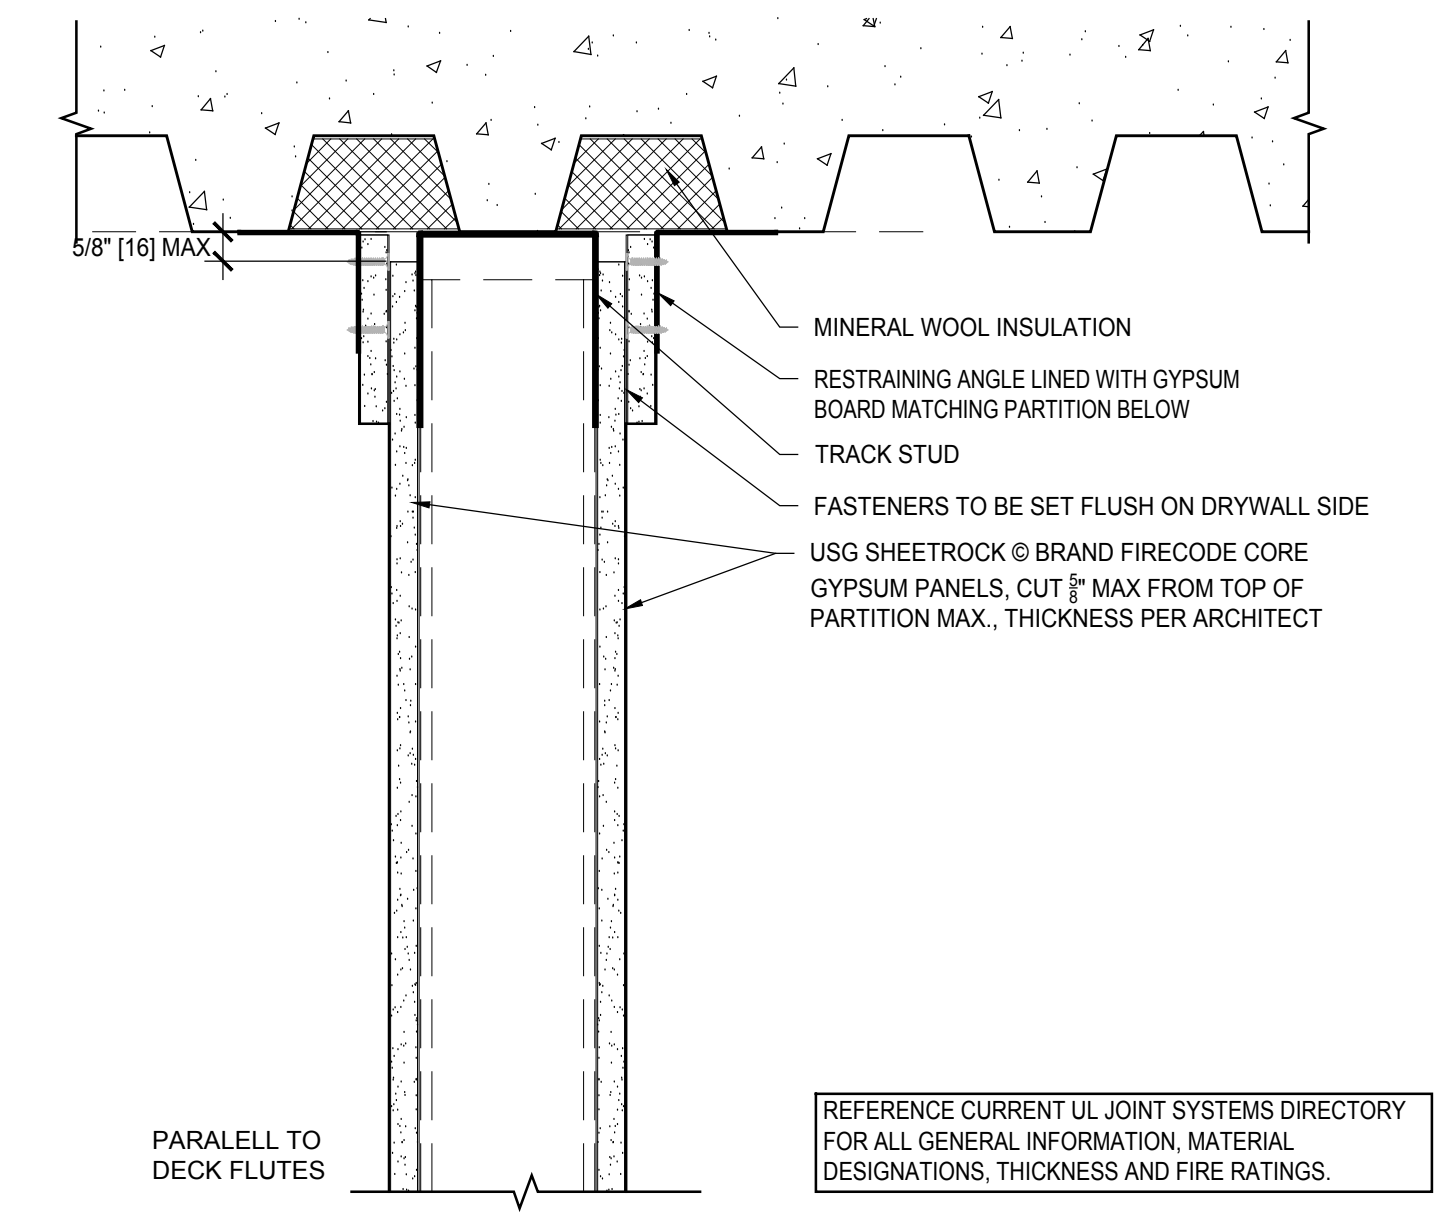


**2 1 HR HEAD OF WALL UL HW-D-0001**  
 Scale: 3" = 1' - 0"

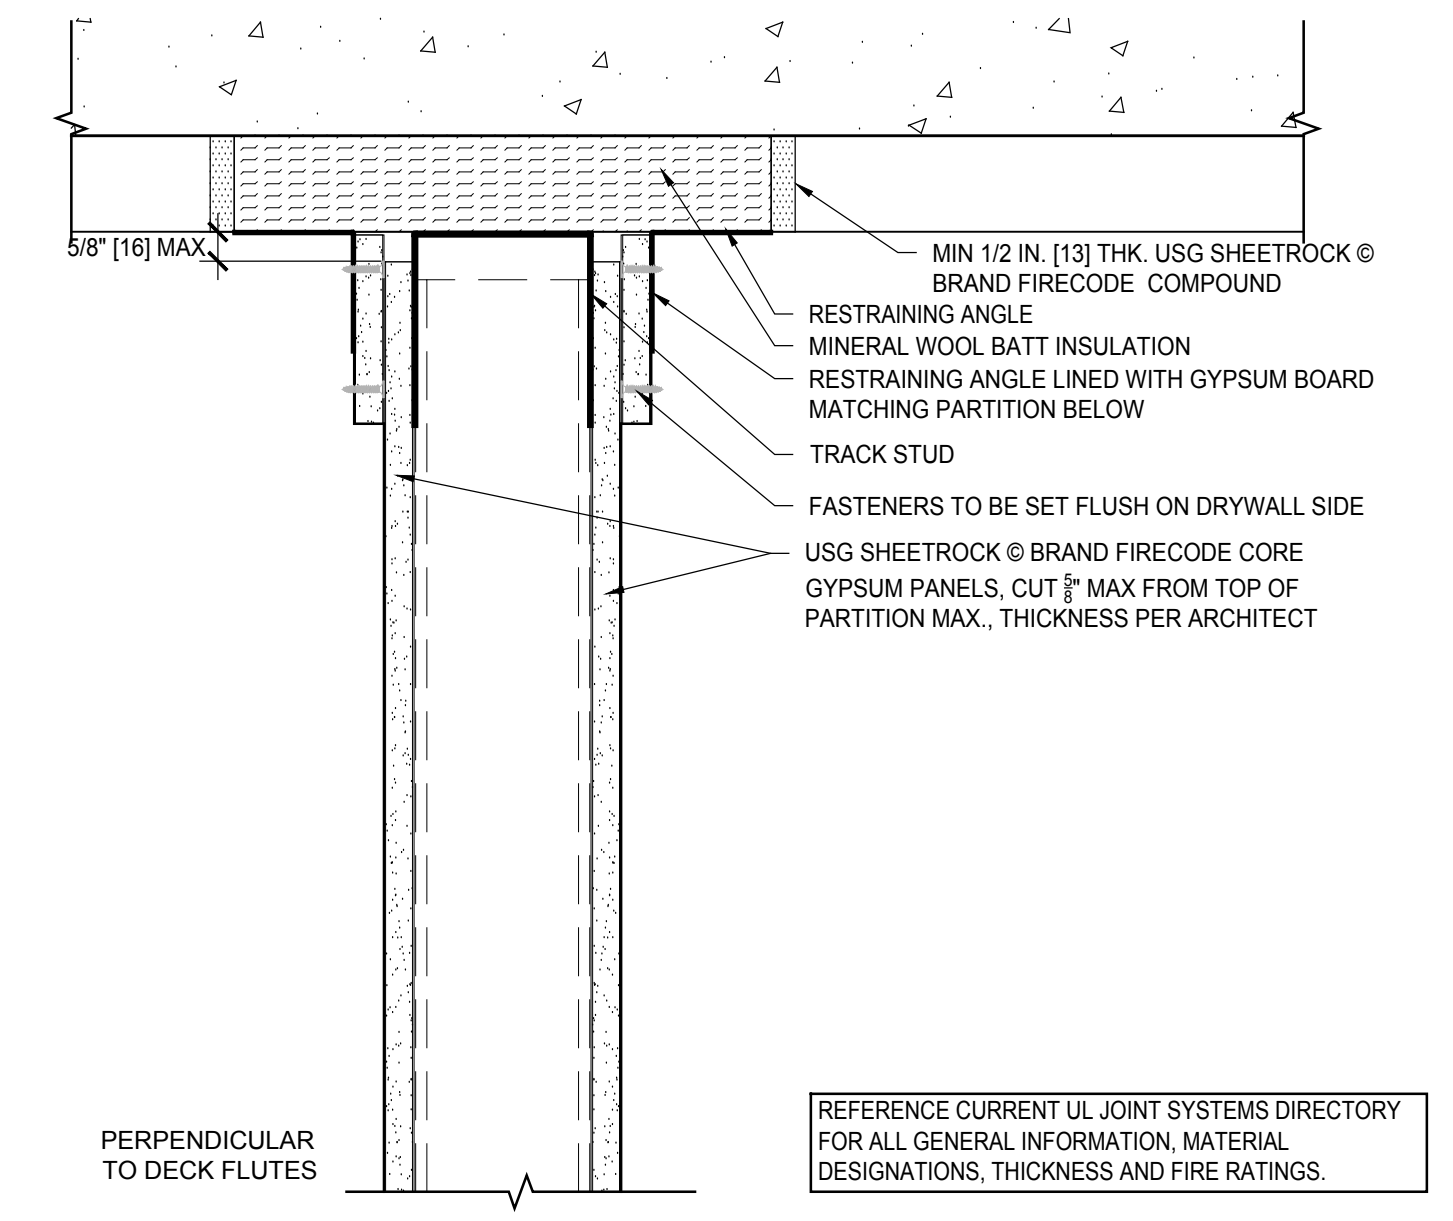


**5 1 HR HEAD OF WALL UL HW-D-0001**  
 Scale: 3" = 1' - 0"

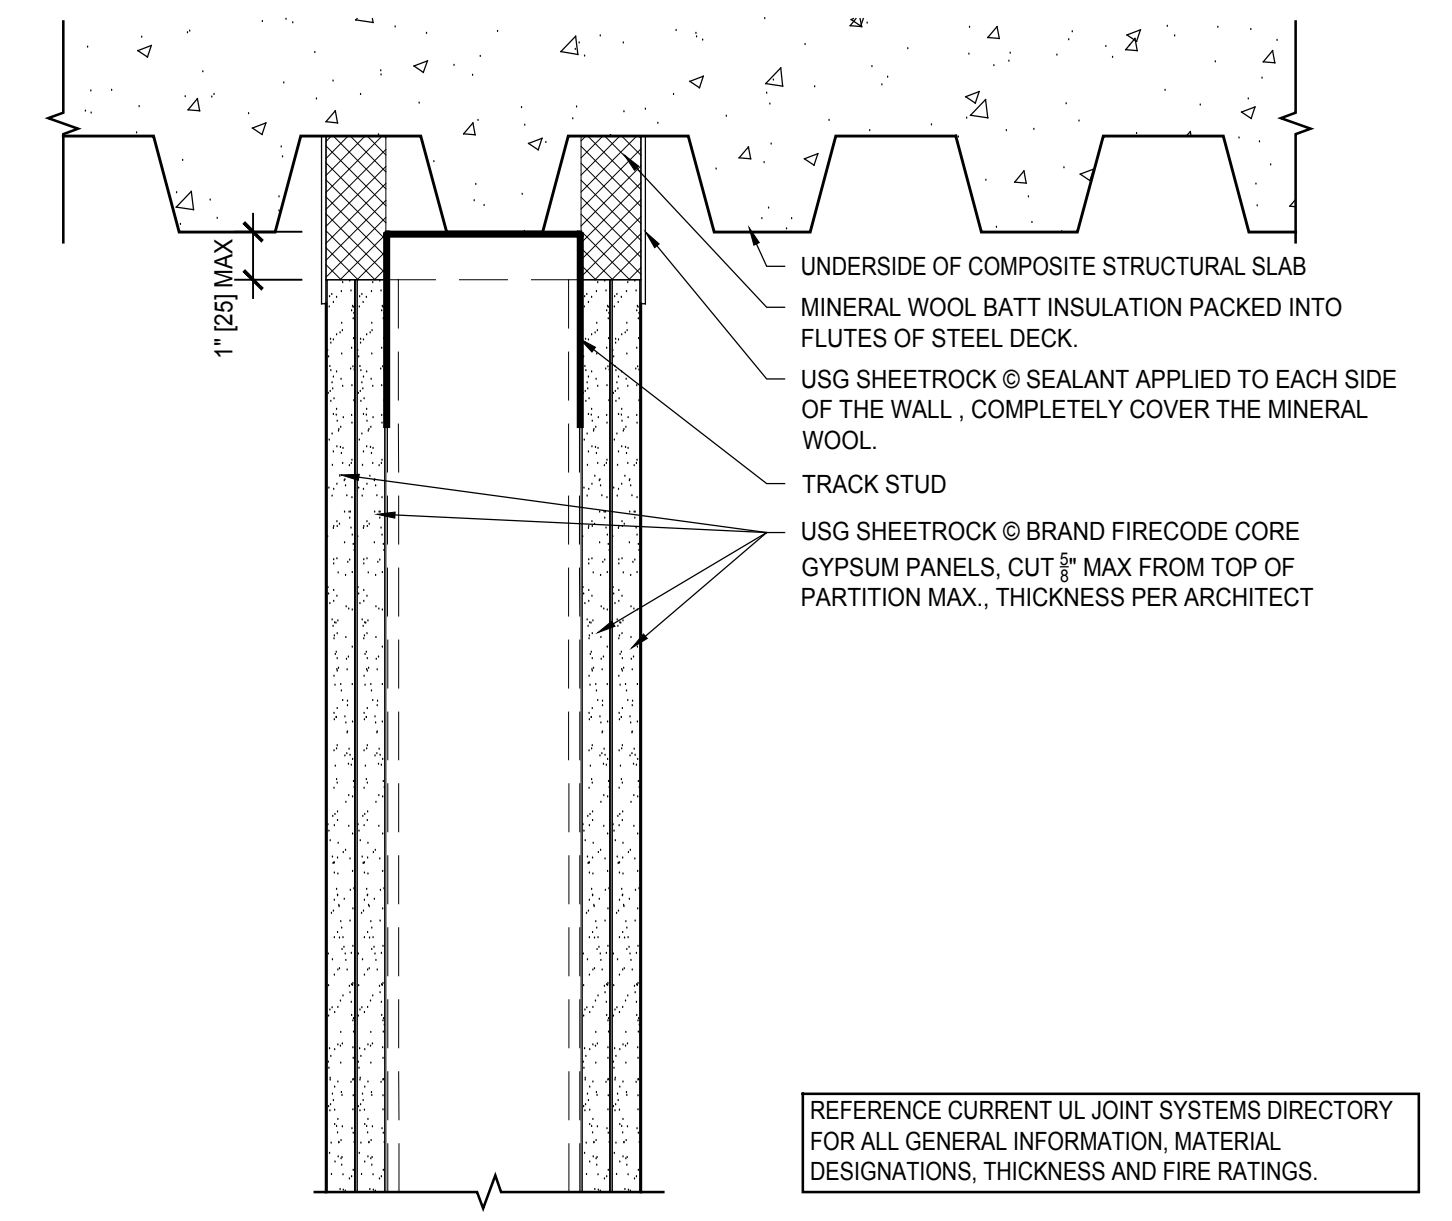


**8 2 HR Head OF WALL UL HW-D-0160**  
 Scale: 3" = 1' - 0"

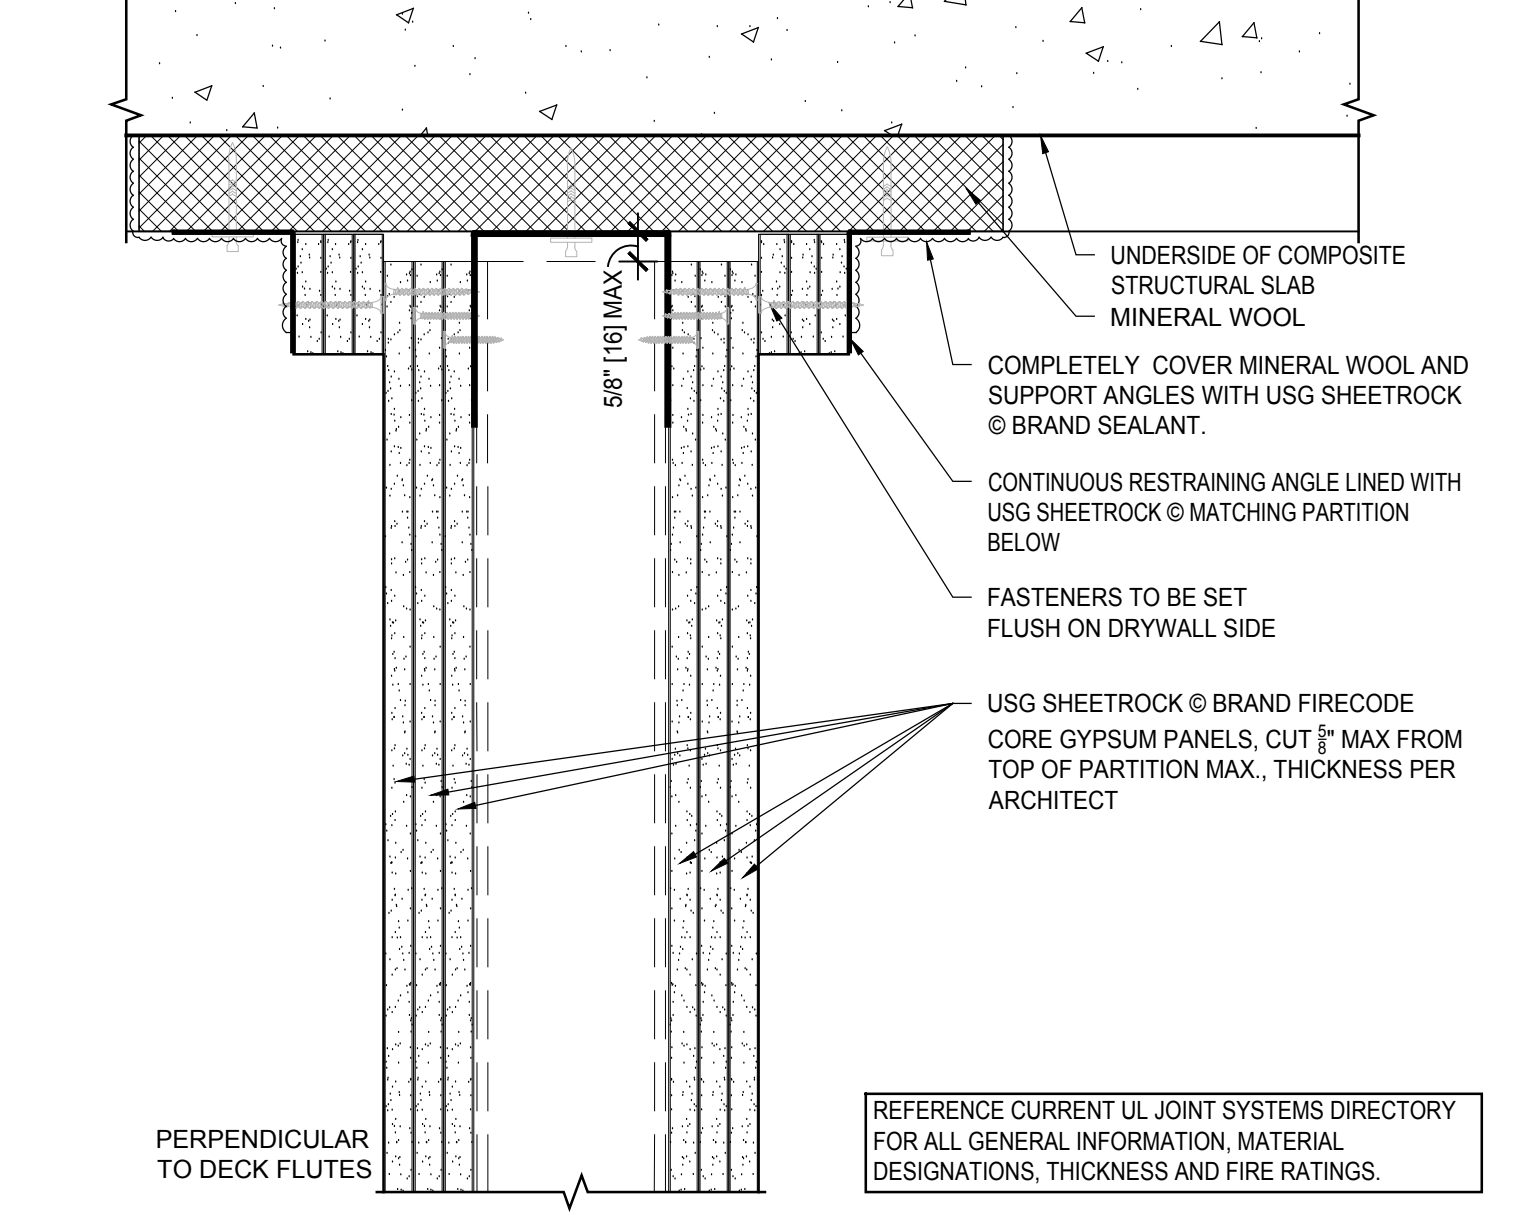


**11 3 HR HEAD OF WALL UL HW-D-0614**  
 Scale: 3" = 1' - 0"

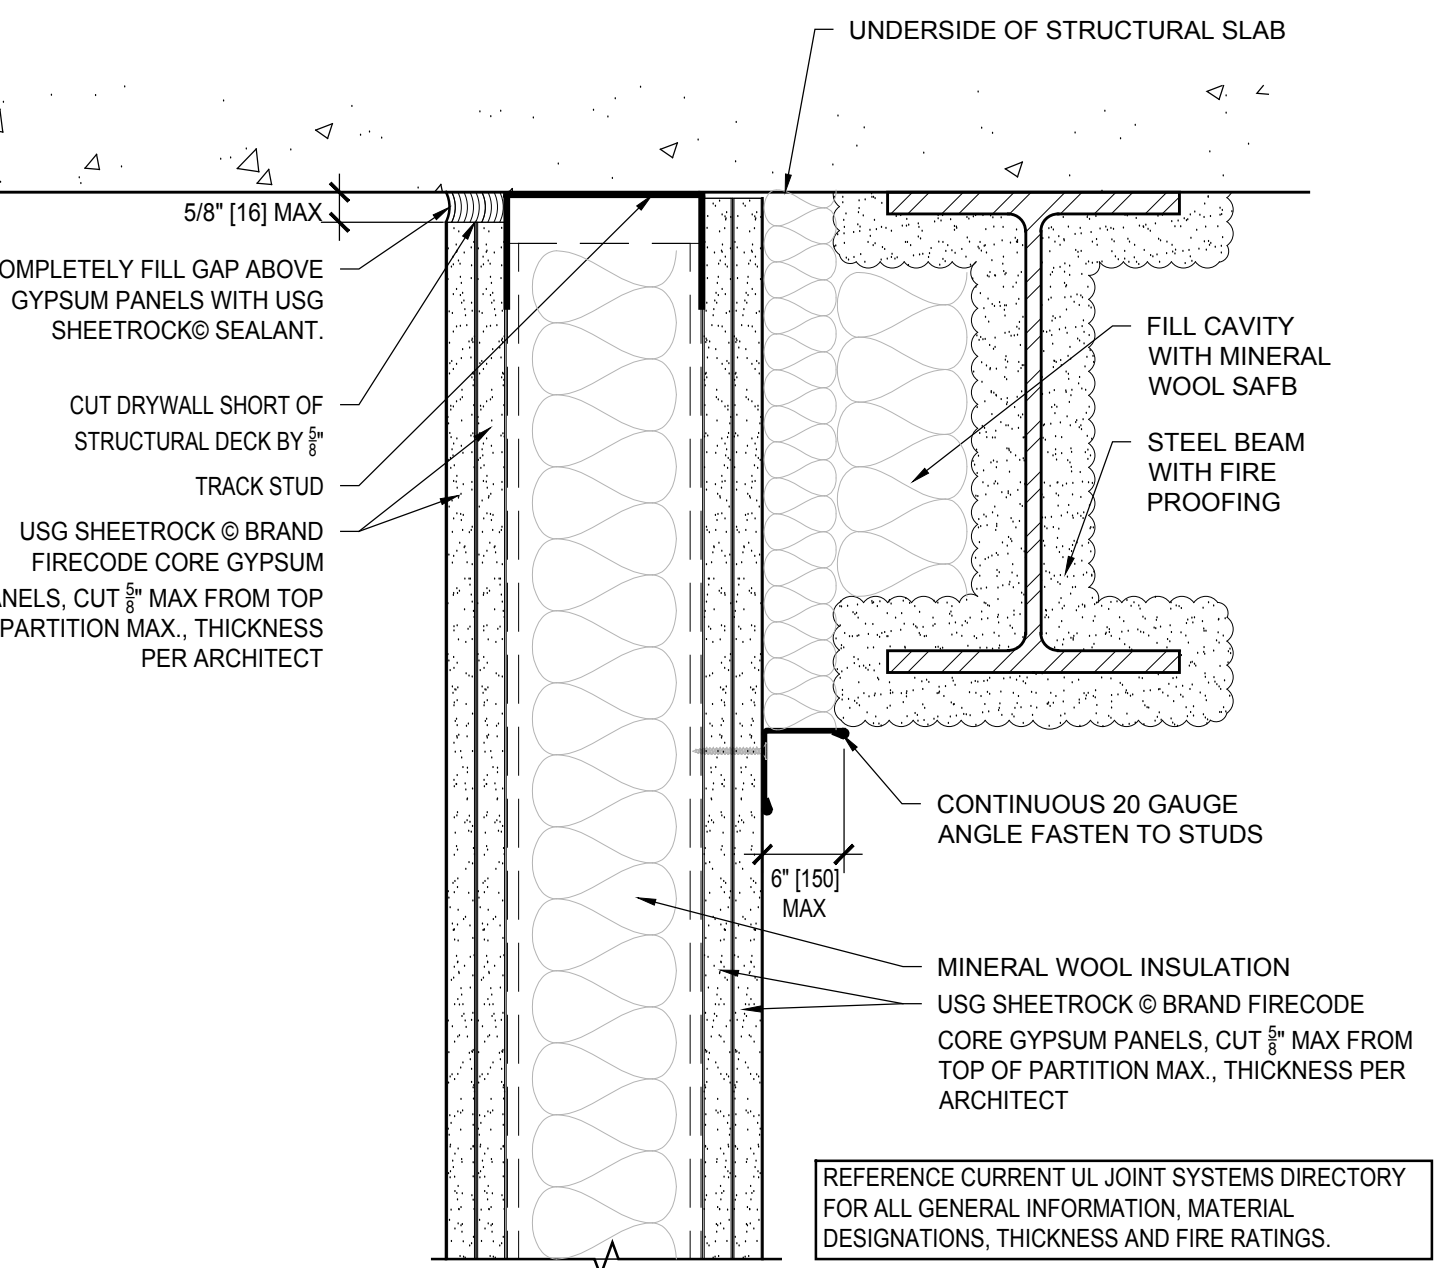


**1 2 HR HEAD OF WALL ADJACENT TO BEAM**  
 Scale: 3" = 1' - 0"

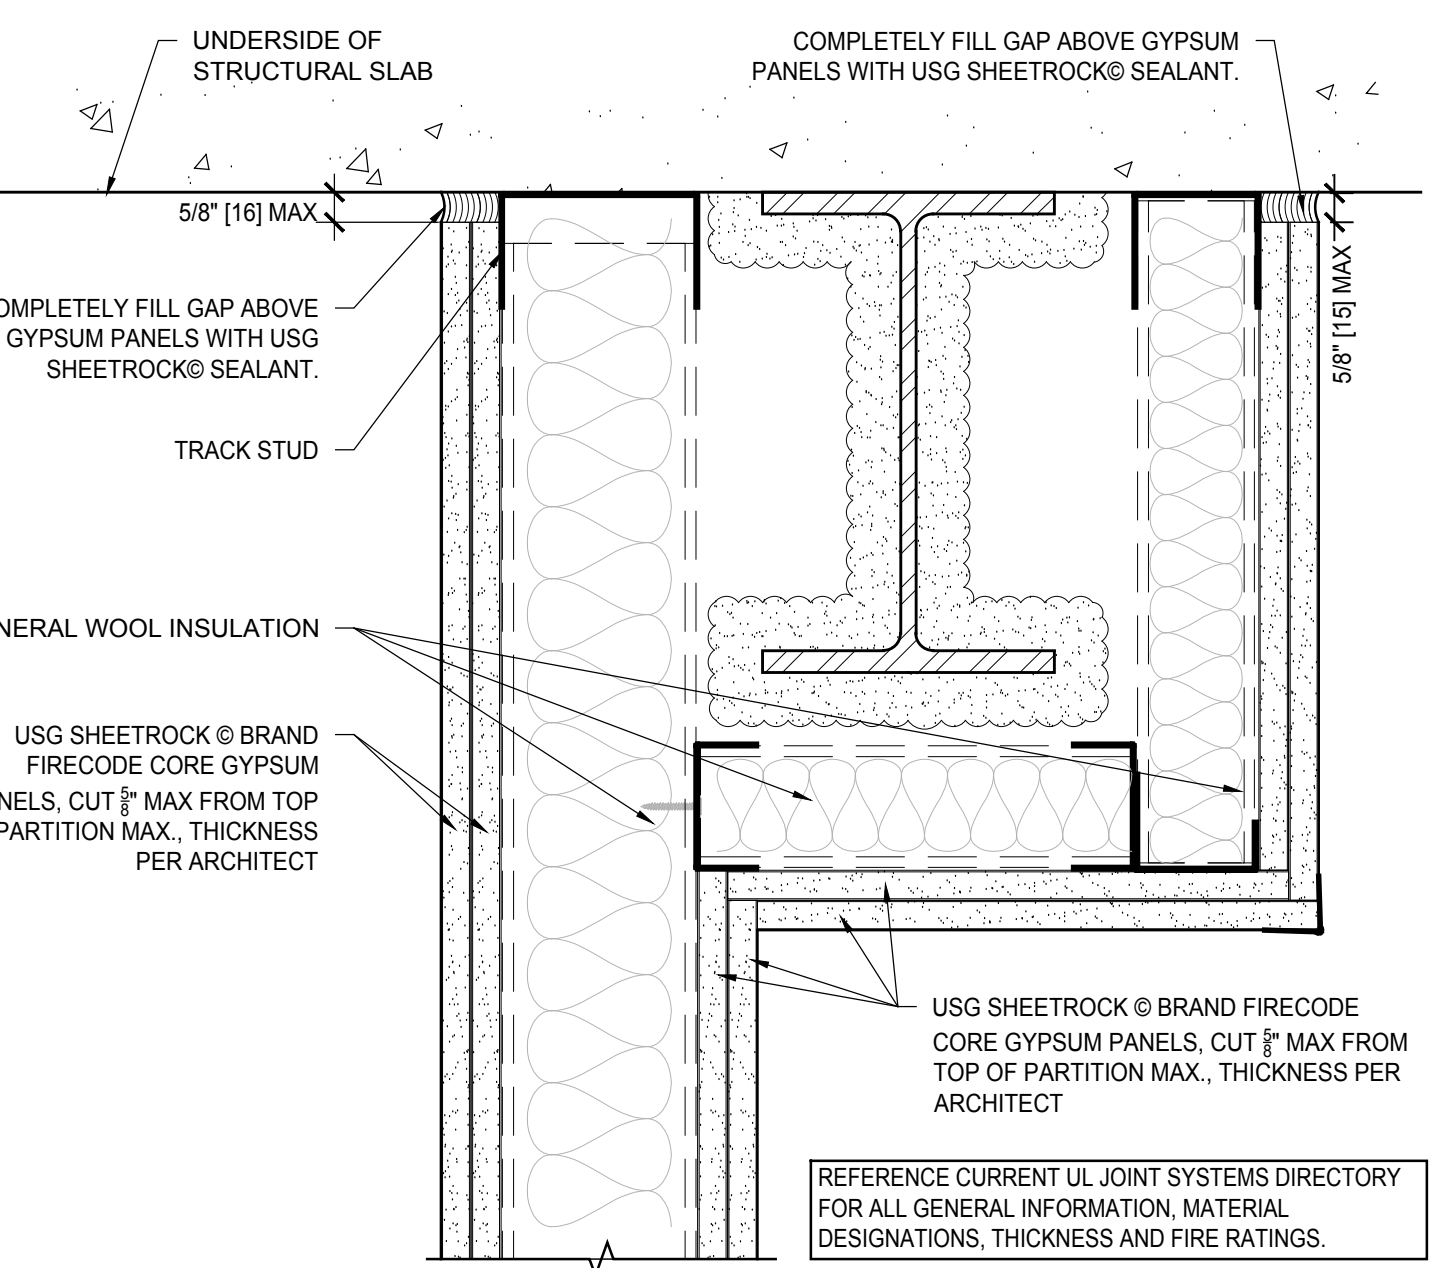

**4 2 HR HEAD OF WALL AT BEAM**  
 Scale: 3" = 1' - 0"

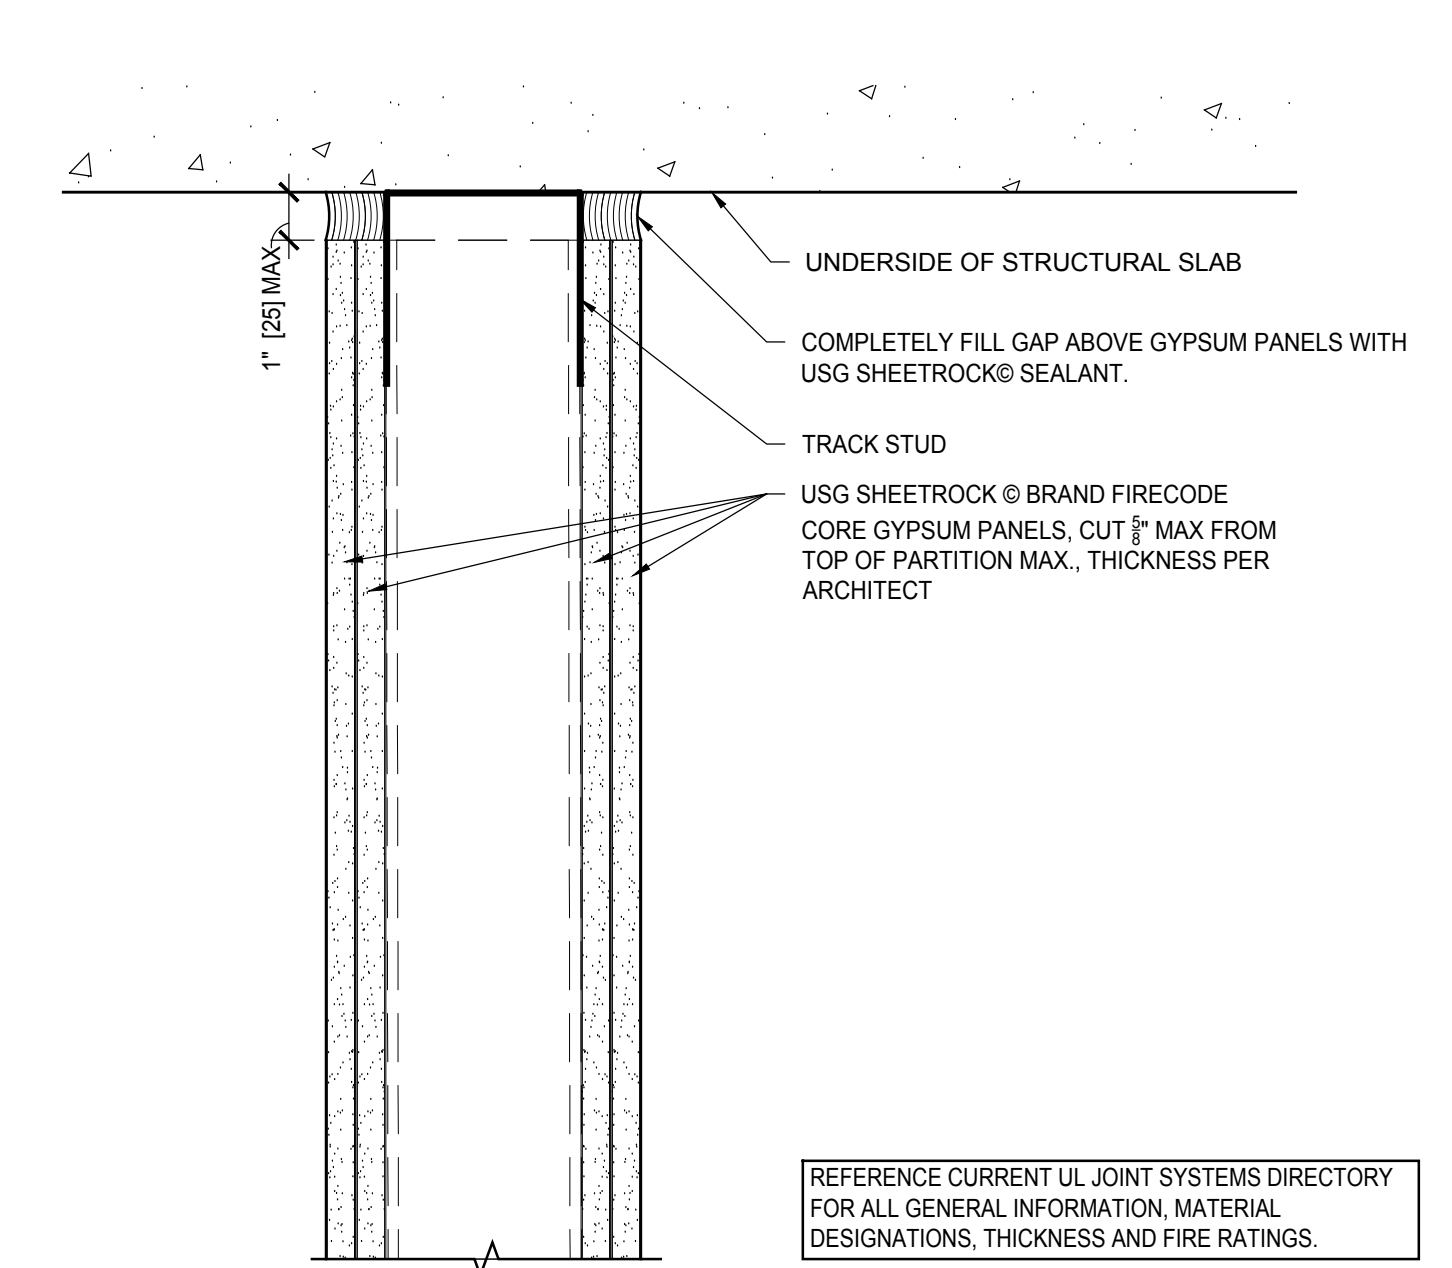

**7 2 HR HEAD OF WALL UL HW-D-0158**  
 Scale: 3" = 1' - 0"

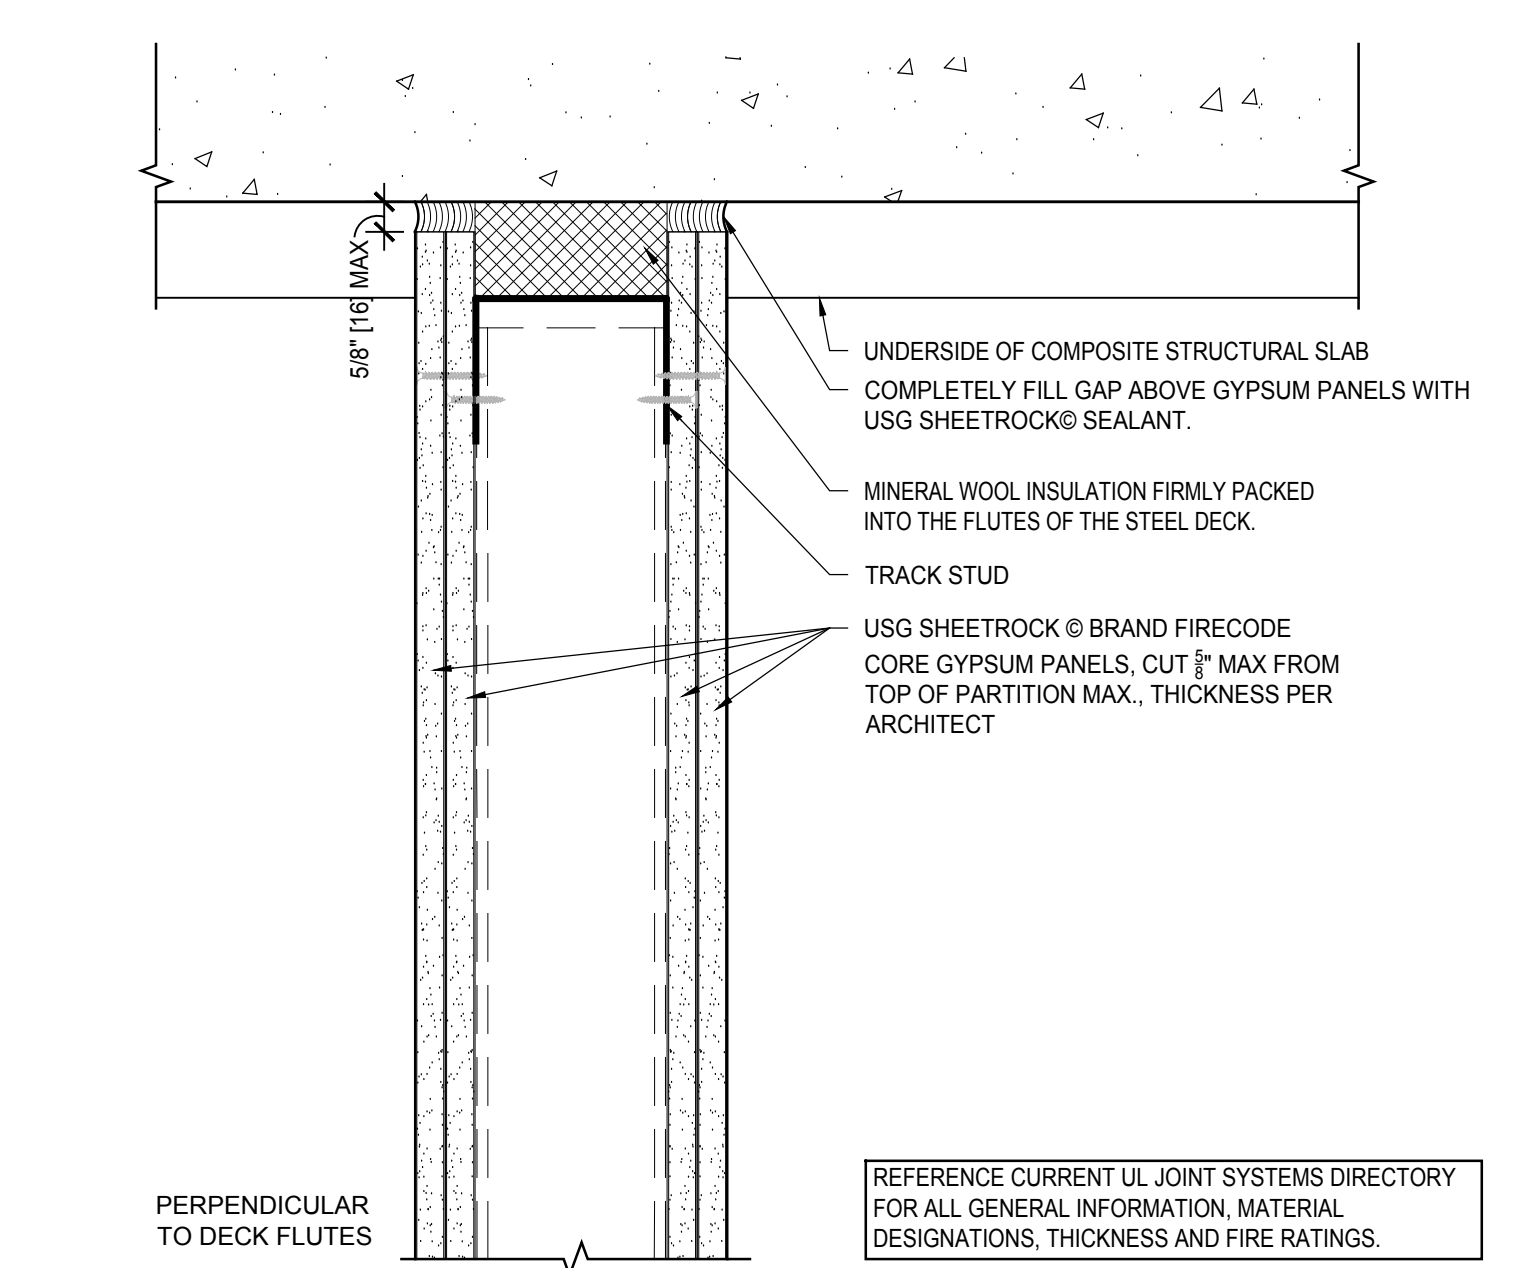


**10 2 HR HEAD OF WALL UL HW-D-0262**  
 Scale: 3" = 1' - 0"


USG CORP. THE USG PRODUCT DETAILS CONTAINED HEREIN ARE INTENDED FOR USE AS PRODUCT REFERENCE MATERIAL BY ARCHITECTS, ENGINEERS, OTHER DESIGN PROFESSIONALS, CONTRACTORS, BUILDING CODE OFFICIALS, OR OTHER COMPETENT CONSTRUCTION INDUSTRY TRADE PROFESSIONALS. DRAWING AND/OR TRANSMISSION OF THESE DETAILS TO ANY OTHER PARTY OR USE OF PRODUCTS MANUFACTURED BY THE SUBSIDIARIES OF USG CORPORATION IN THE DRAWING ARE PROHIBITED. USG PROVIDES TECHNICAL SUPPORT INCIDENT TO THE SALE AND USE OF USG PRODUCTS AND NOT INTENDED TO BE A SUBSTITUTE FOR THE DESIGN REVIEW AND APPROVAL OF THE LICENSED DESIGN PROFESSIONAL FOR THE PROJECT. THESE DETAILS MAY BE REPRODUCED BY THE USER, BECAUSE CAD ELECTRONIC FILES AND PRINTING INFORMATION MODIFICATION FILES CAN BE MODIFIED BY OTHER PARTIES WITHOUT NOTICE OR INDICATION OF SUCH MODIFICATIONS. MODIFICATION OF USG PRODUCT CAD DRAWINGS IS THE SOLE RESPONSIBILITY OF THE DESIGN PROFESSIONAL.

ISSUE LOG	
00	10/19/2015


SHEET INFORMATION  
 HEAD OF WALL  
 PARTITION DETAILS

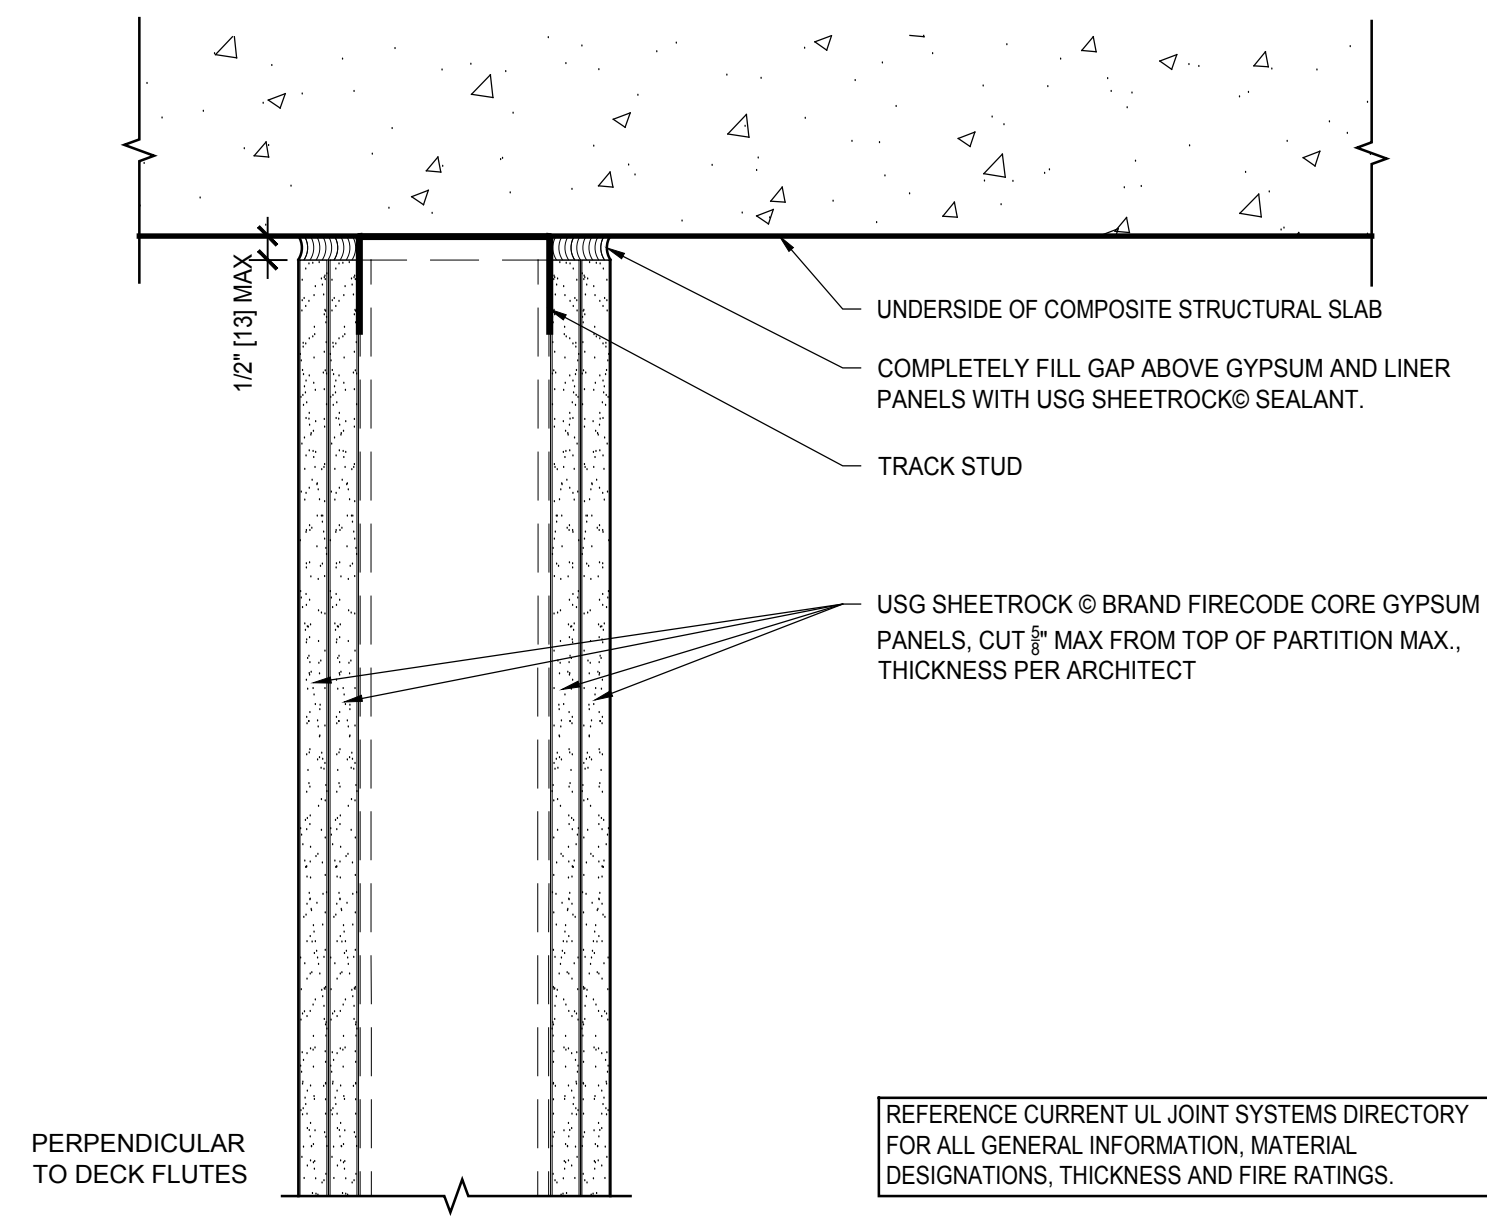


**6** 2 HR HEAD OF WALL UL HW-S-0032  
 Scale: 3" = 1' - 0"

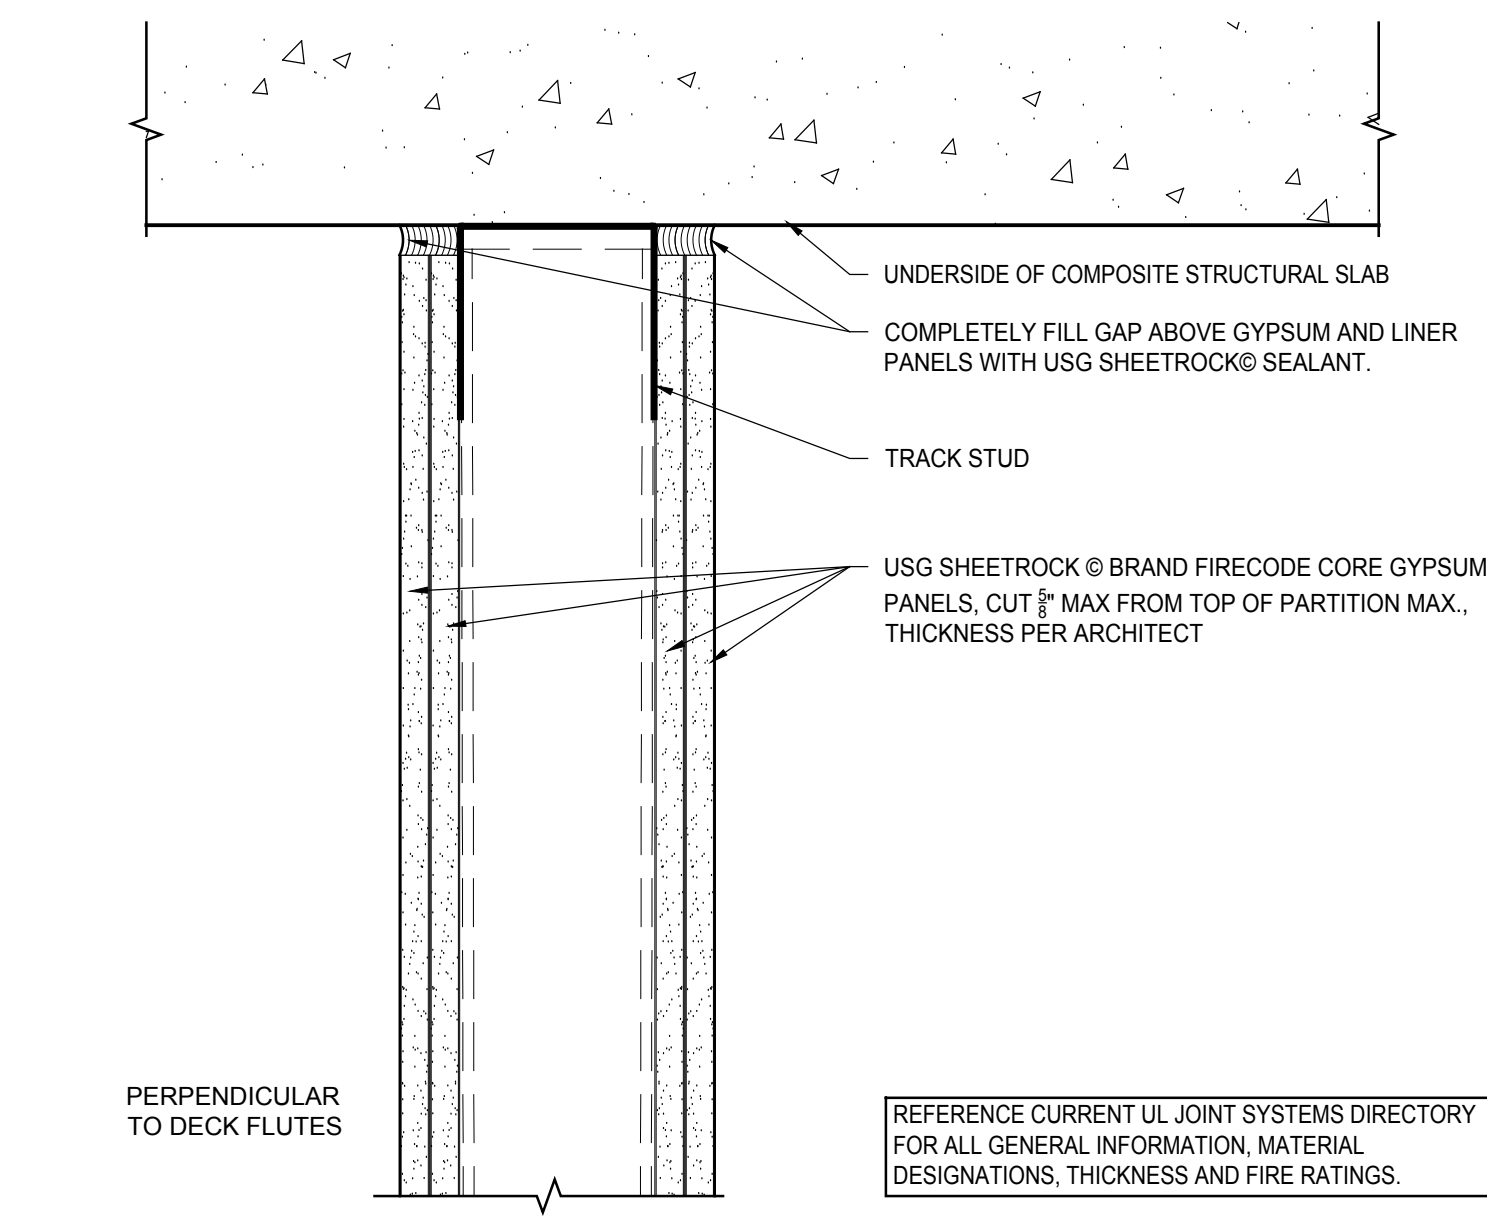


**3** 2 HR HEAD OF WALL UL HW-D-0632  
 Scale: 3" = 1' - 0"

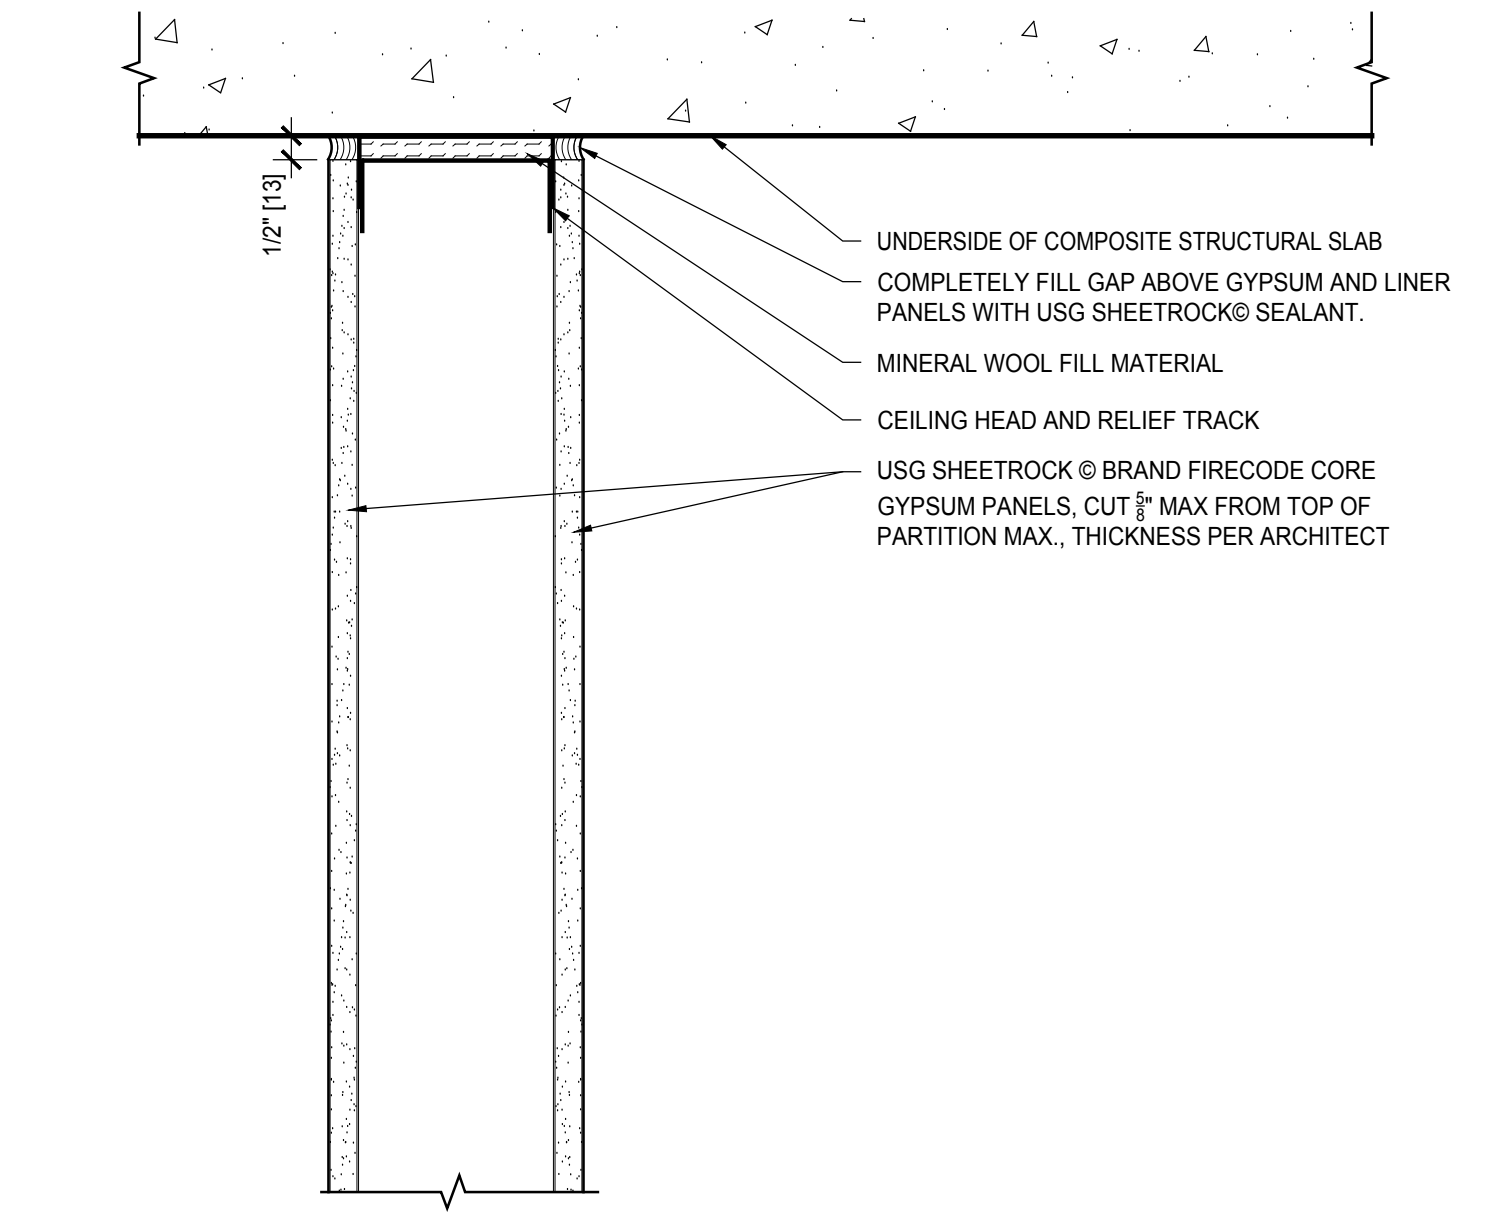


**5** 1 HR HEAD OF WALL UL HW-S-0009  
 Scale: 3" = 1' - 0"

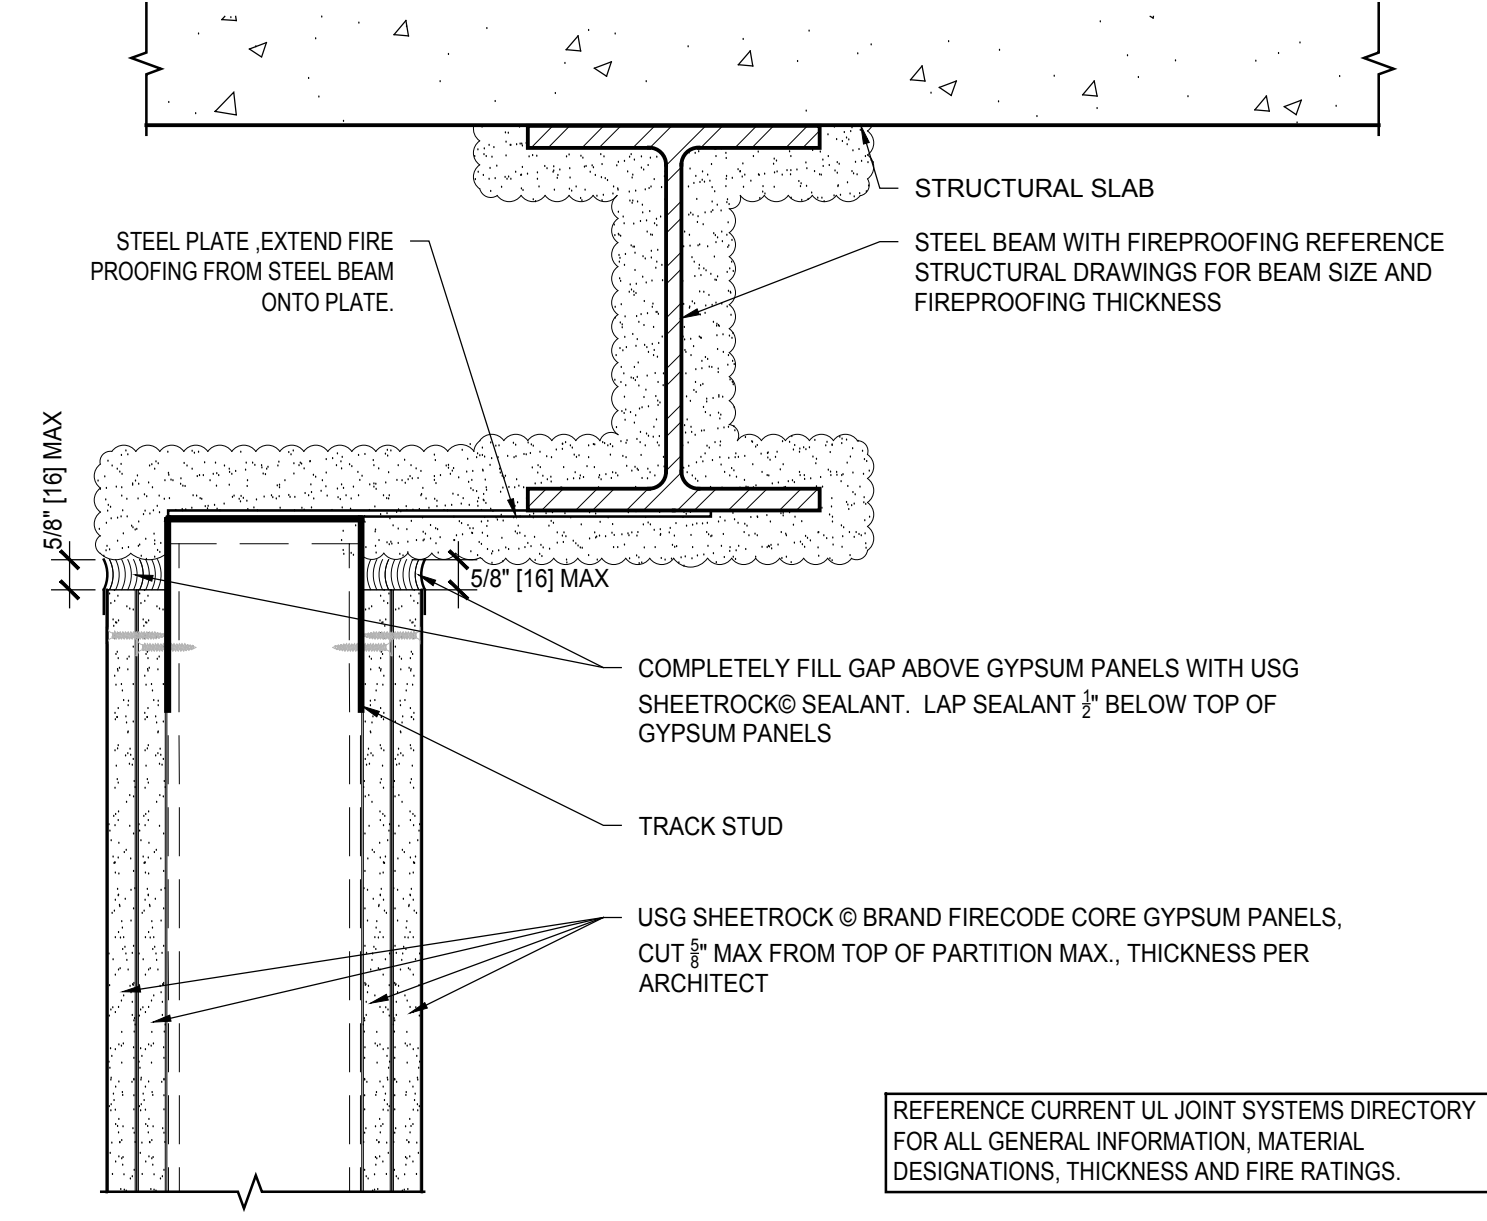


**2** 2 HR HEAD OF WALL UL HW-D-0628  
 Scale: 3" = 1' - 0"

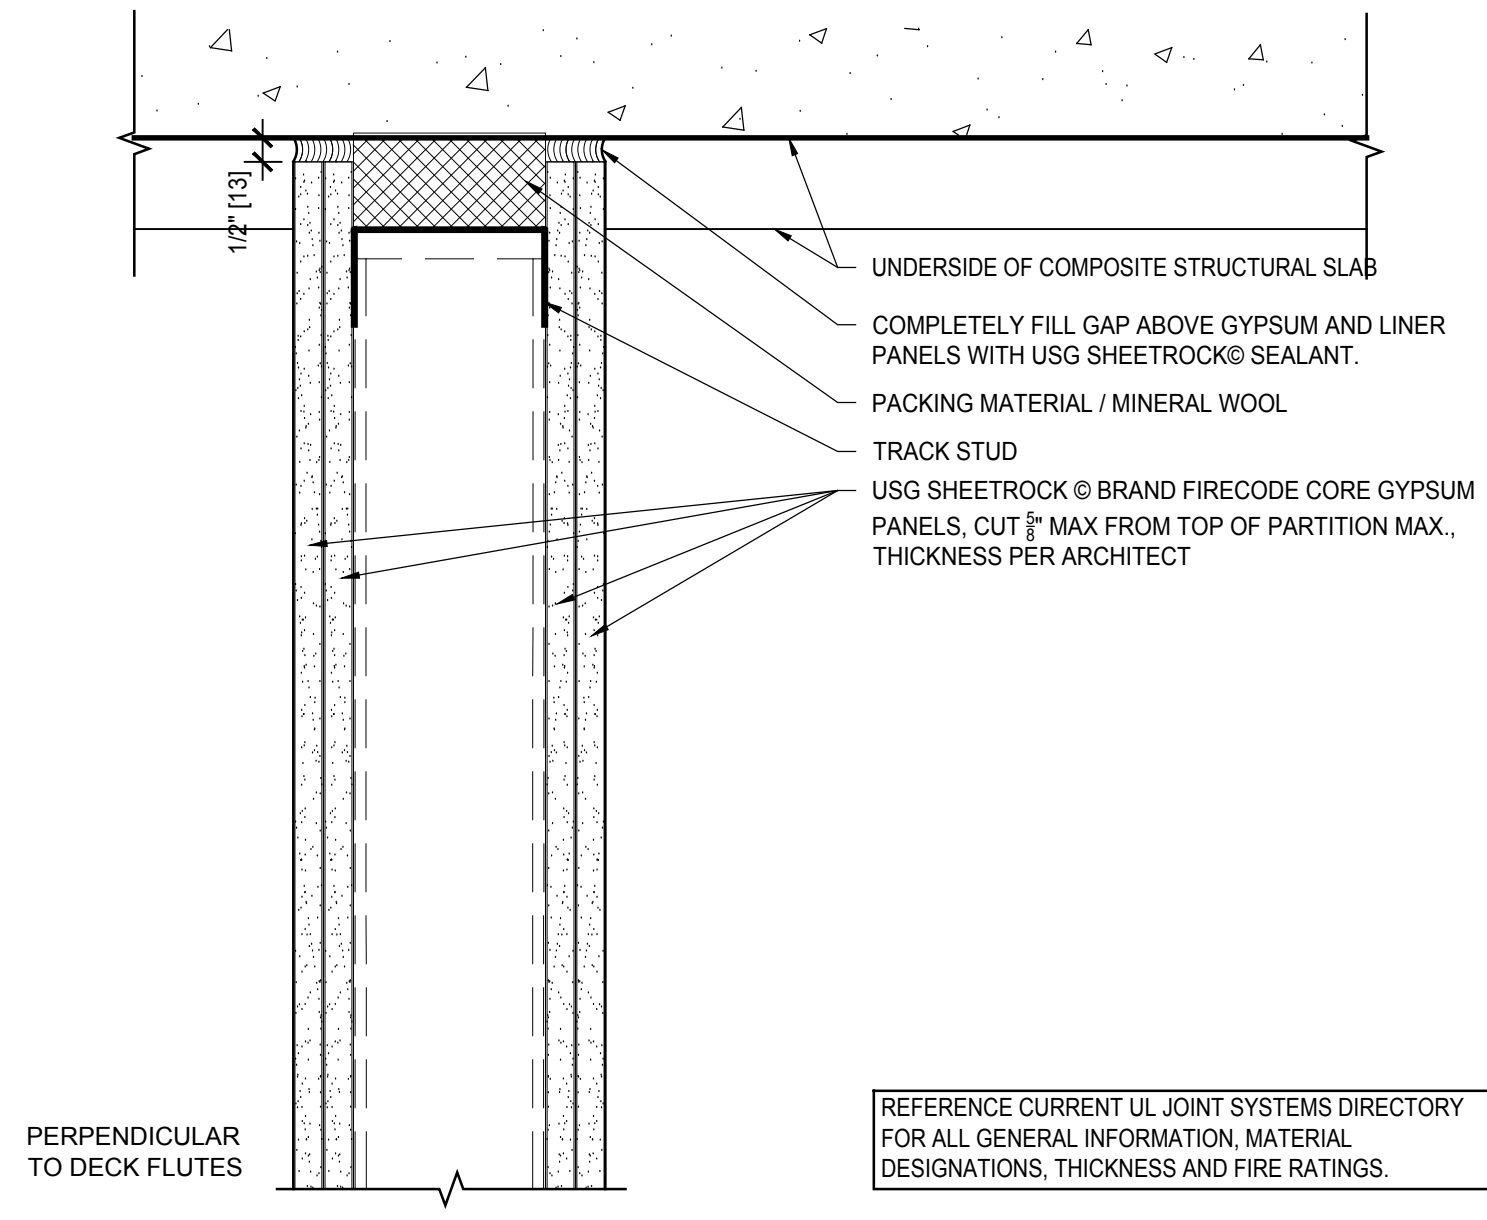

**7** 2 HR HEAD OF WALL UL HW-S-0035  
 Scale: 3" = 1' - 0"

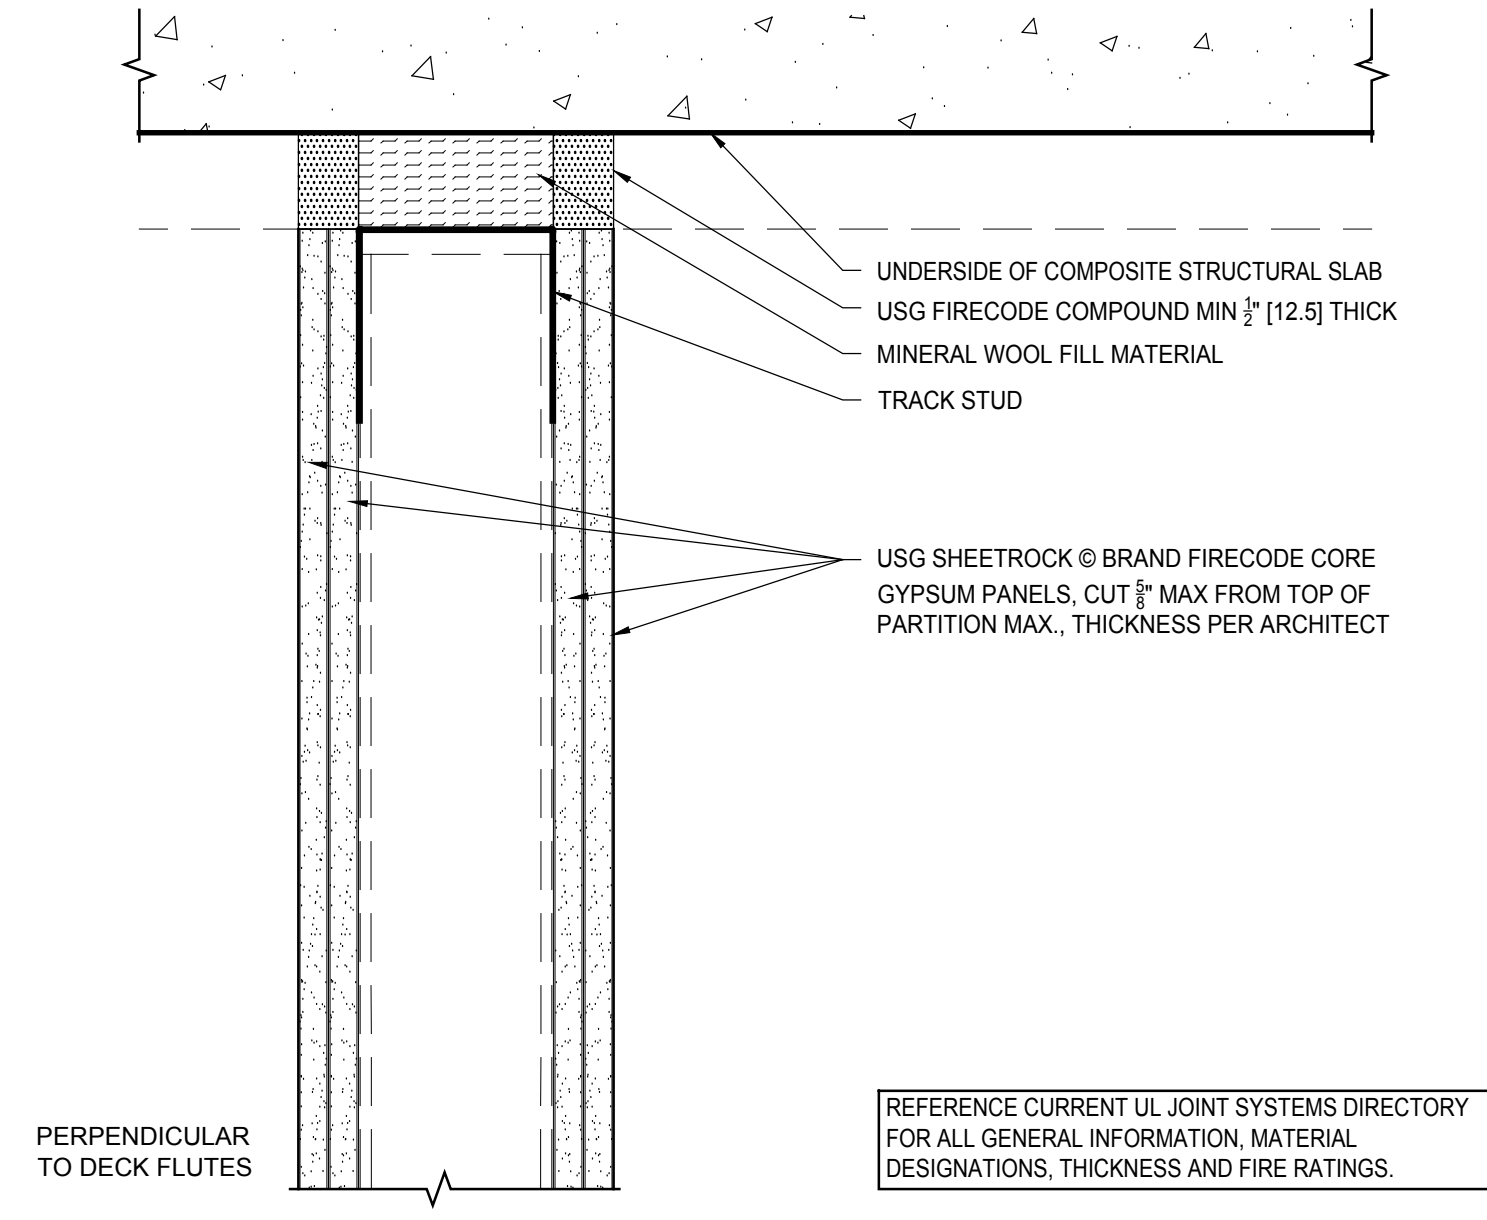

**4** 2 HR HEAD OF WALL UL HW-S-0001  
 Scale: 3" = 1' - 0"

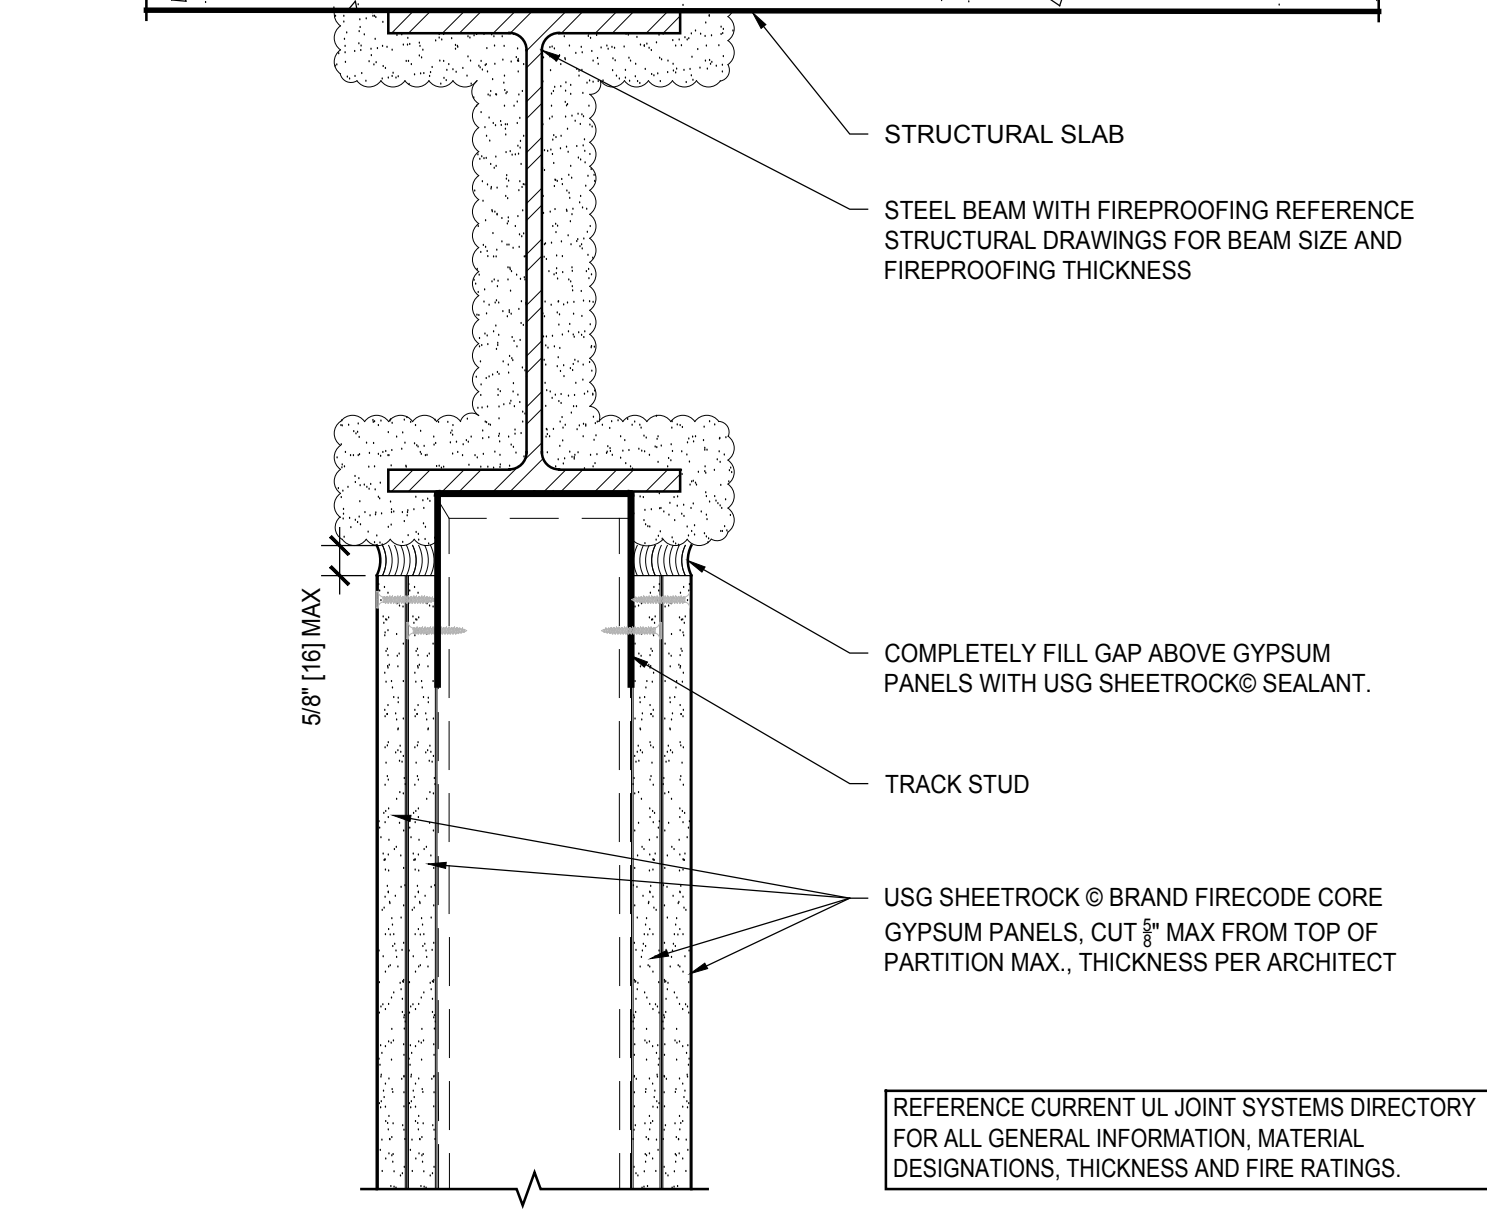

**1** 2 HR HEAD OF WALL UL HW-D-0627  
 Scale: 3" = 1' - 0"